






Legenda:	Merilo: 1:50
  H=0cm	Talna doza
	Projektor in platno

Konferenčna dvorana: P3-p02




Legenda:	Merilo: 1:50
	Rack omara
	Kamera
	Stenski zvočnik
	75" LCD
	Luč

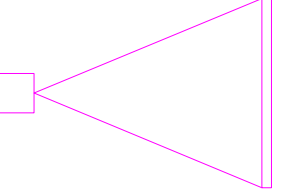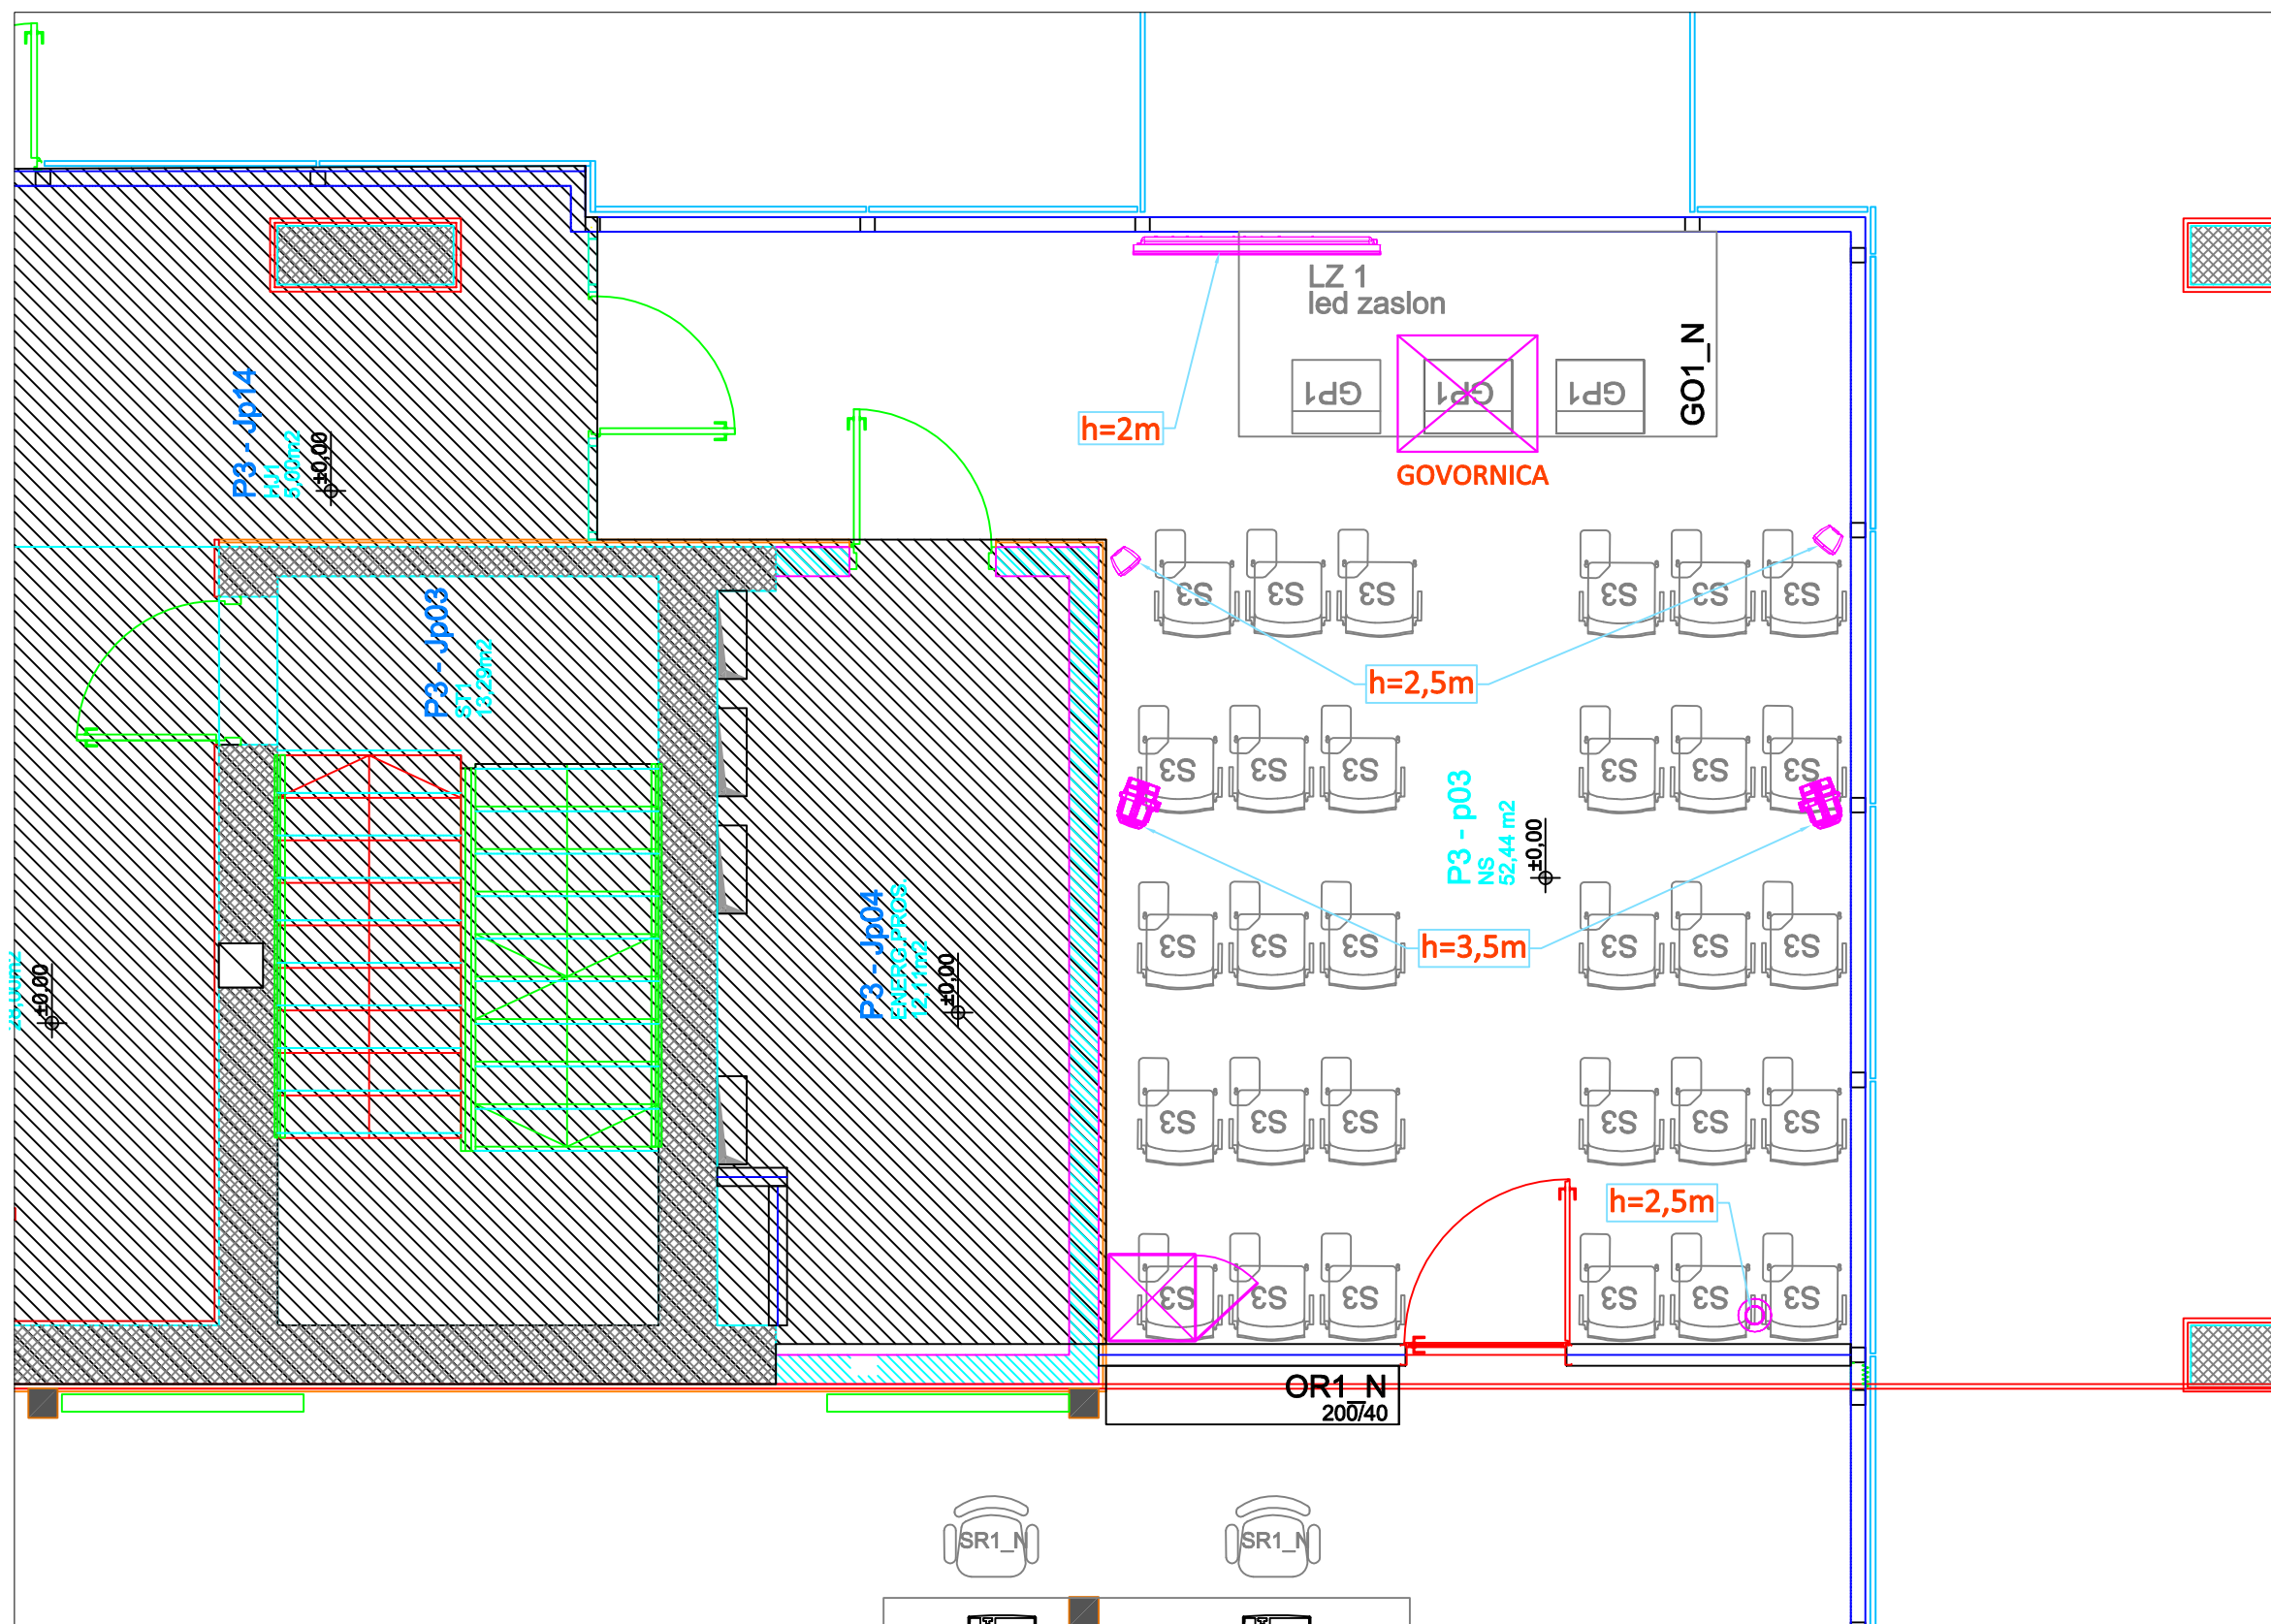Novinarska soba: P3-p03

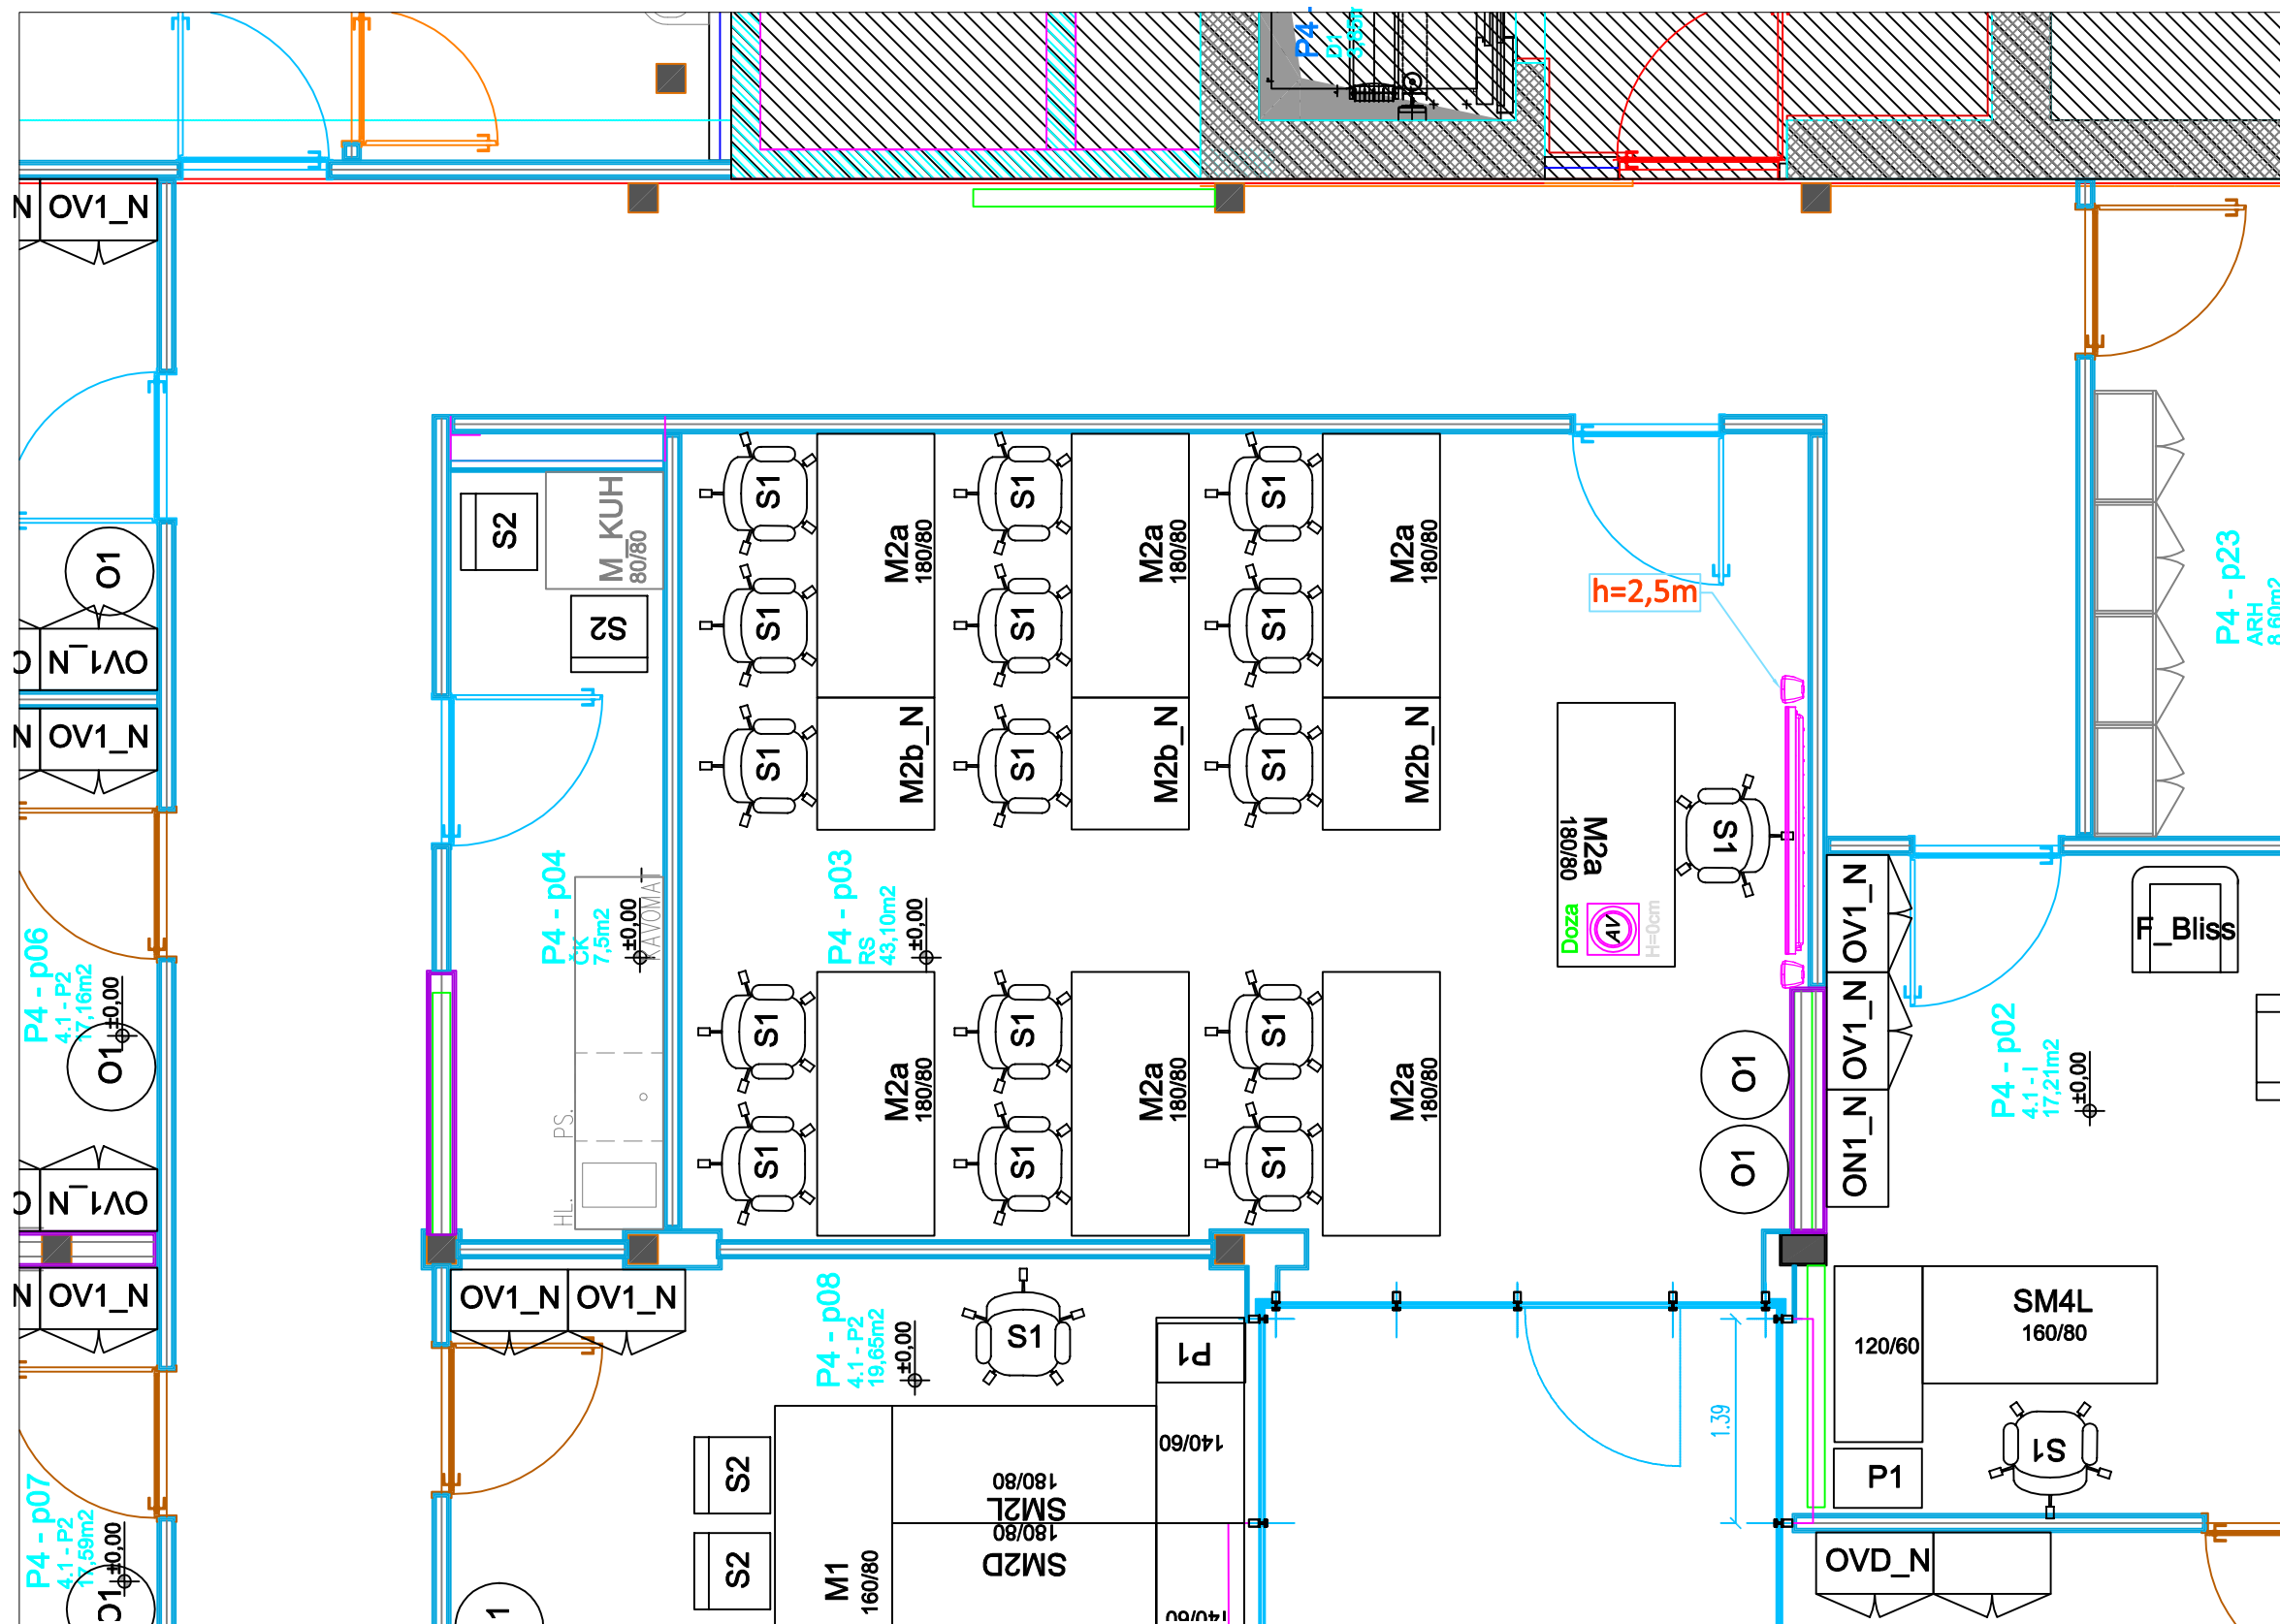


Legenda:	Merilo: 1:50
	Stenski zvočnik
	75" LCD

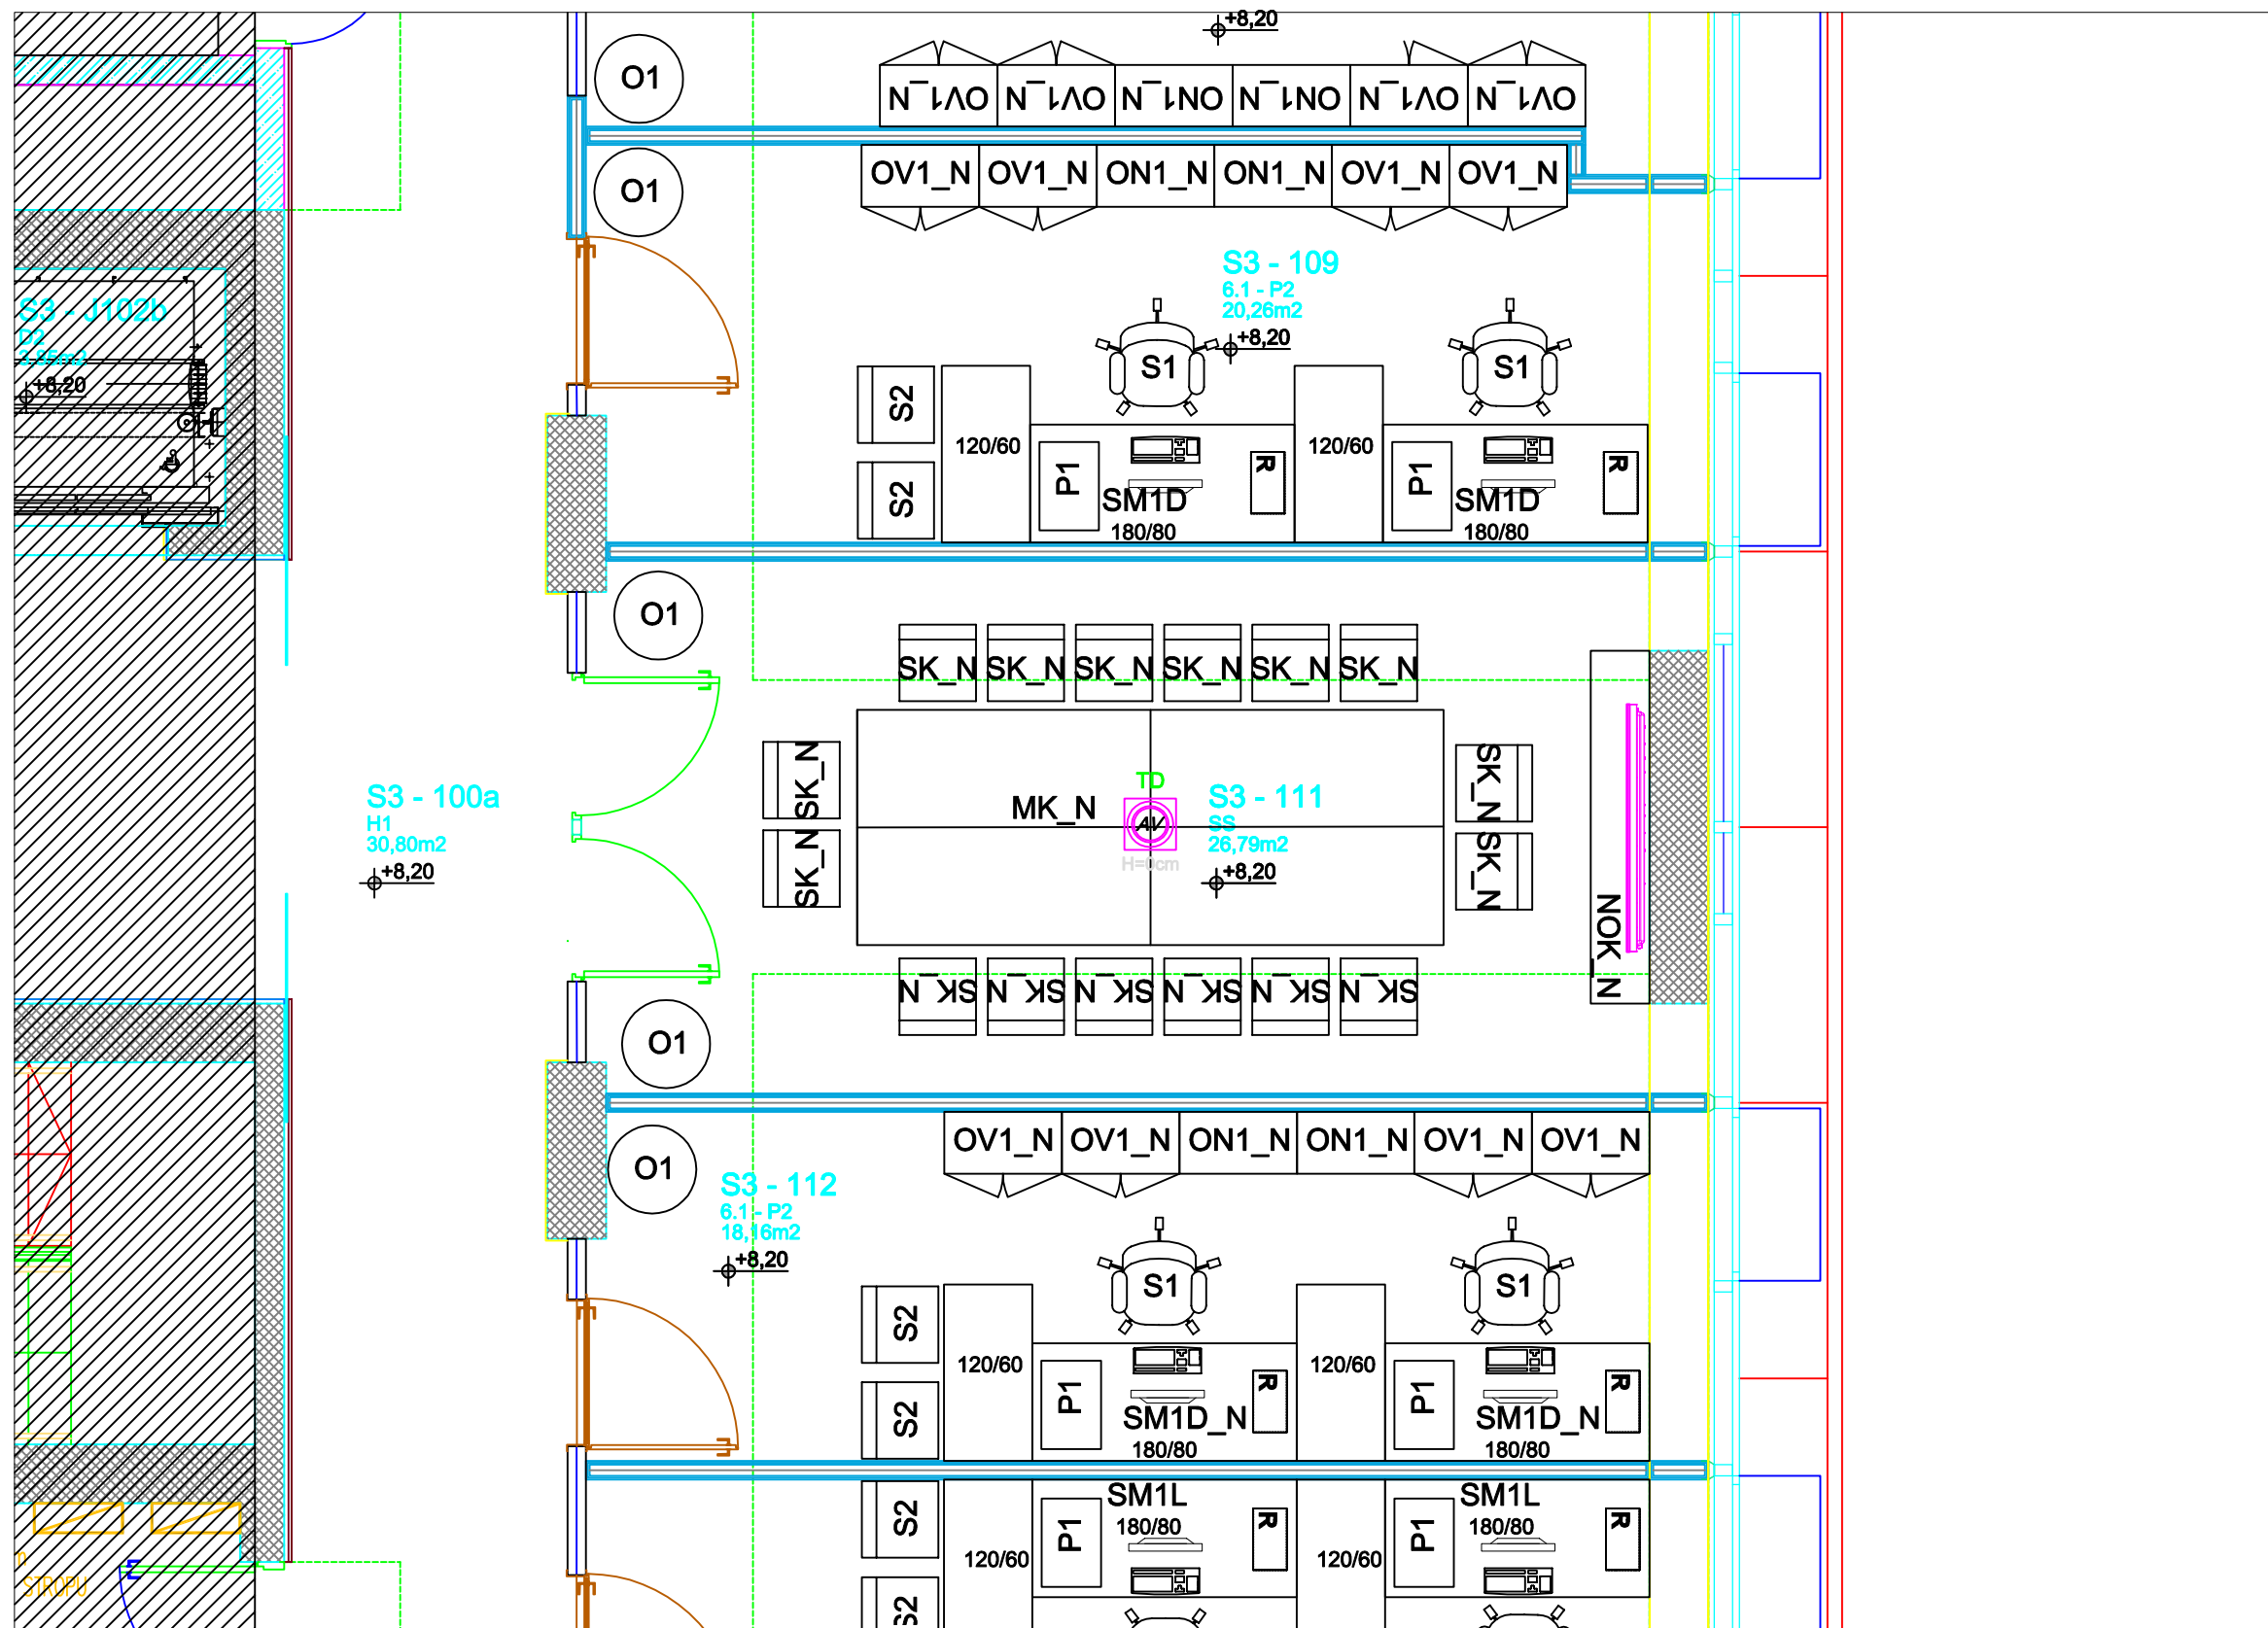

Računalniška učilnica: P4-p03




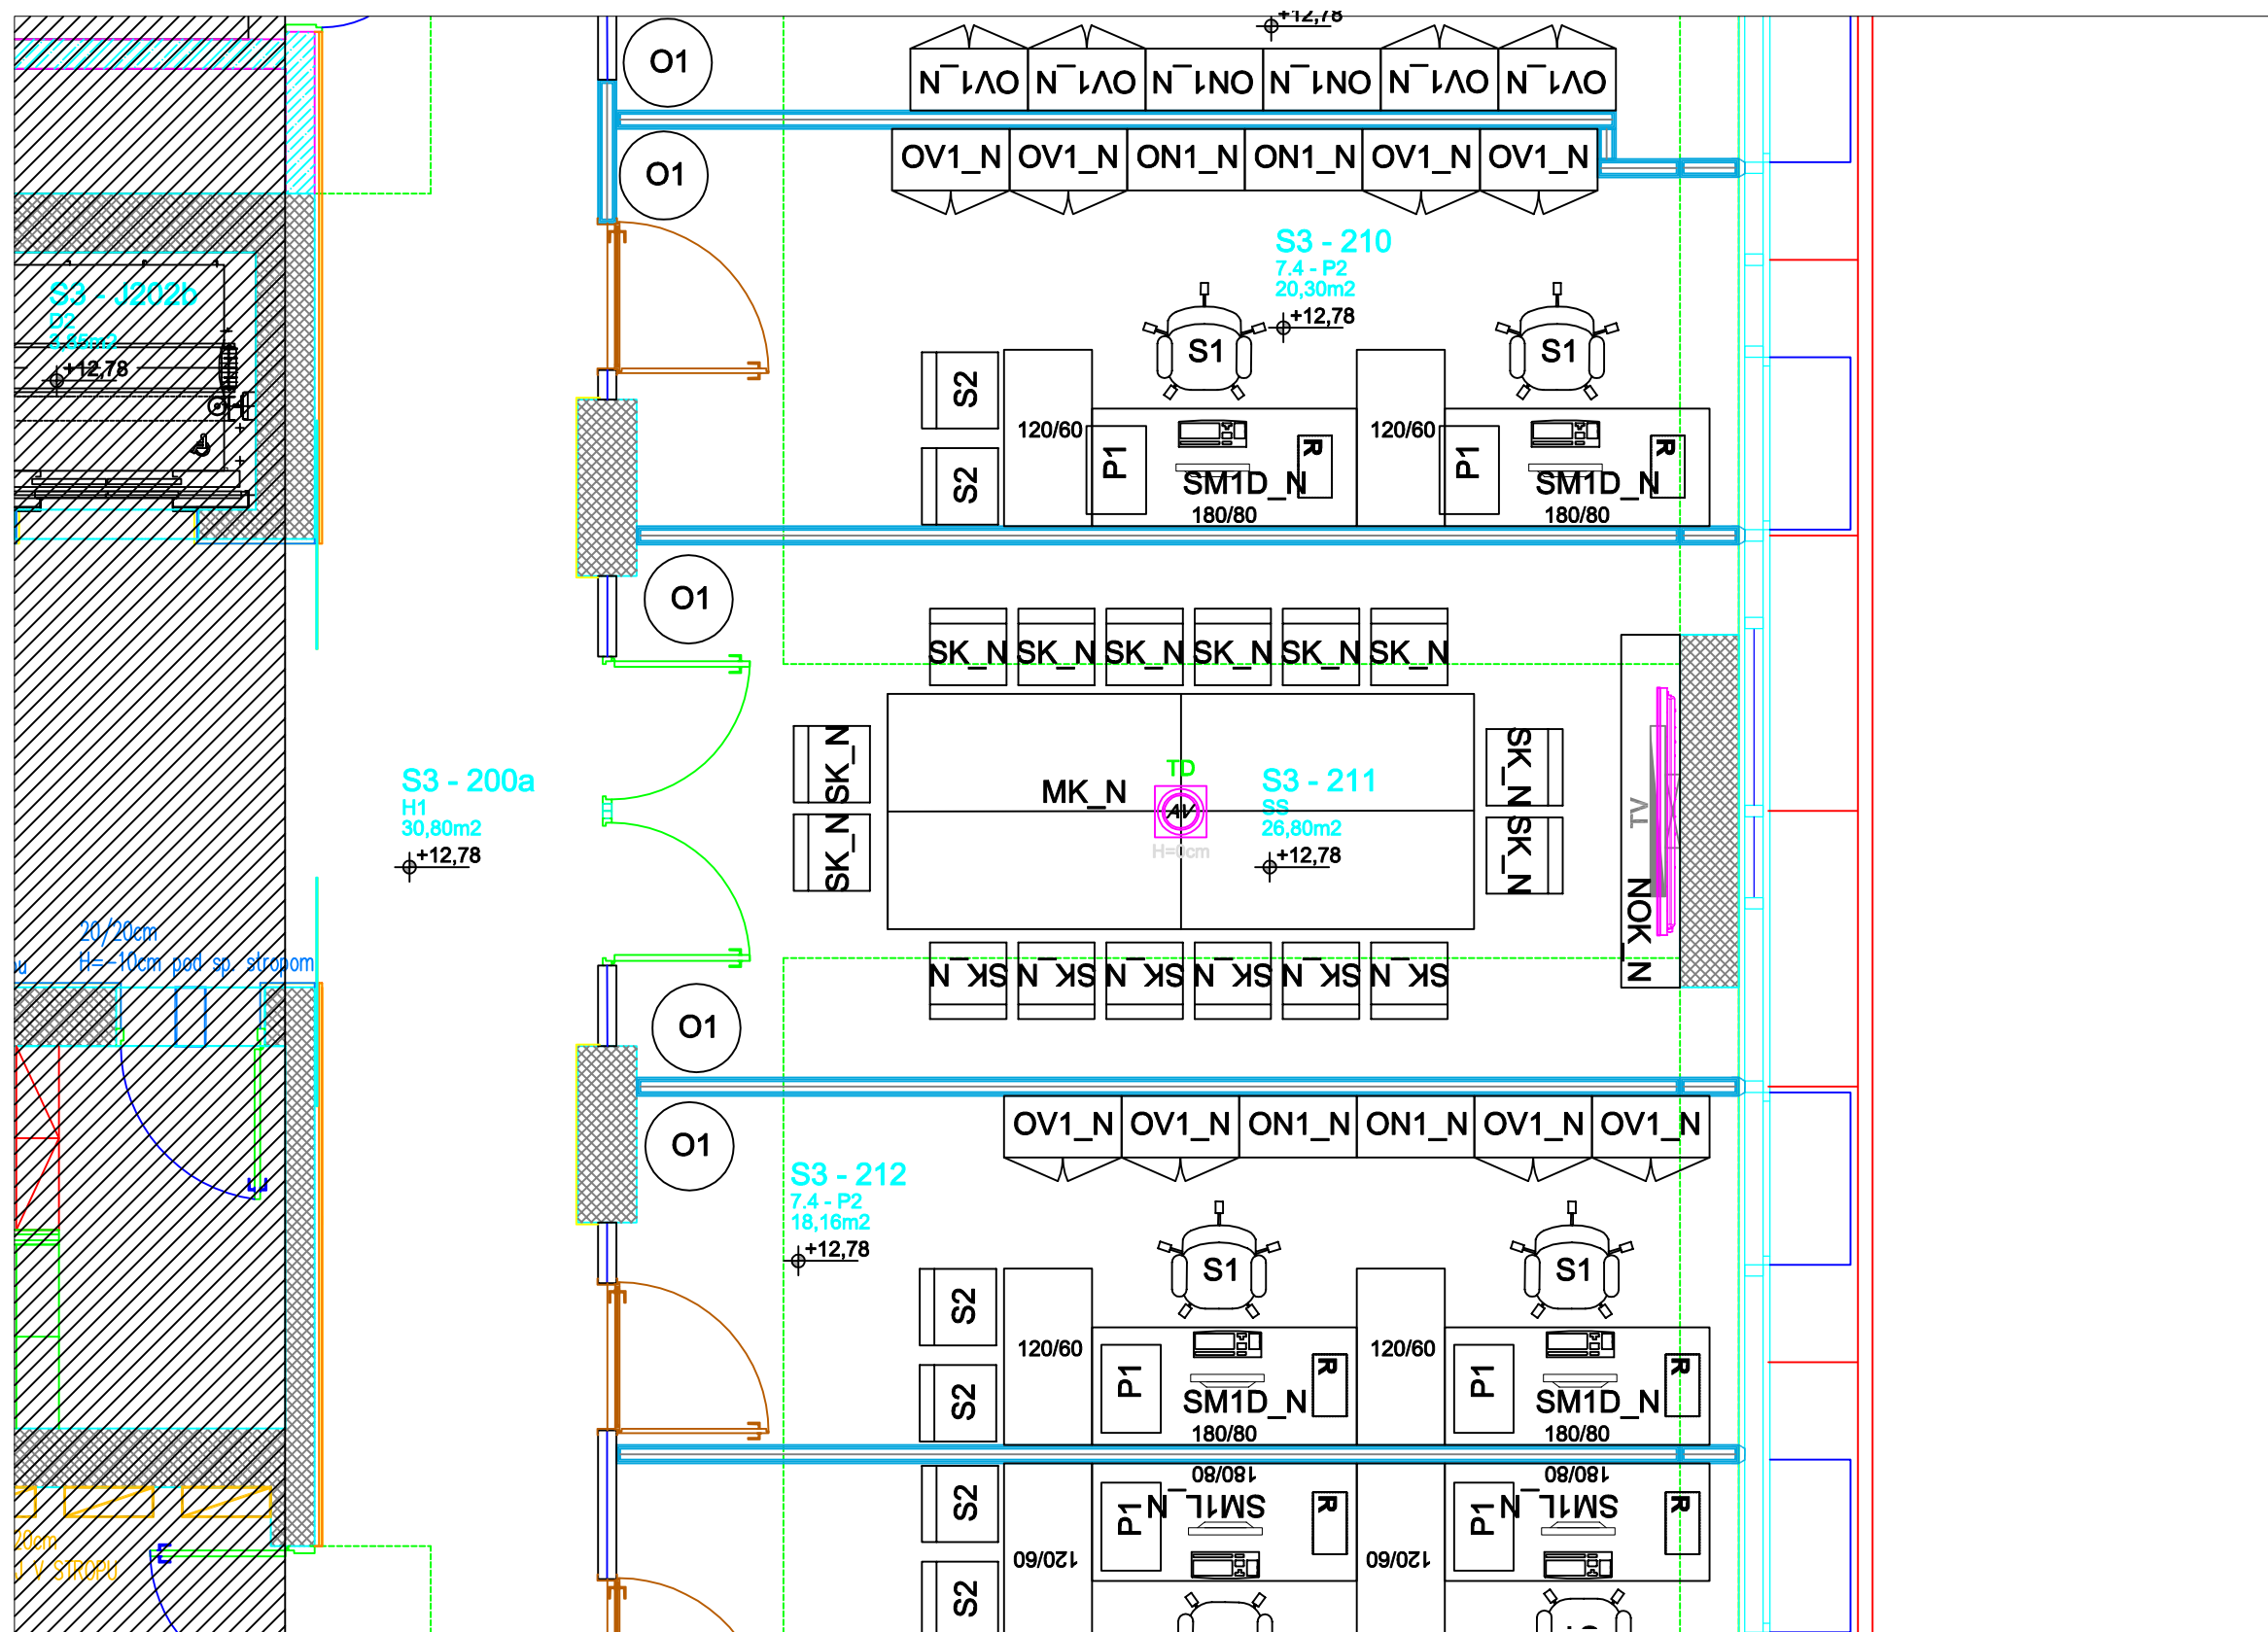


Legenda:	Merilo: 1:50
 TD AV H=0cm	
	75" LCD


Sejna soba S3-1N: S3-111

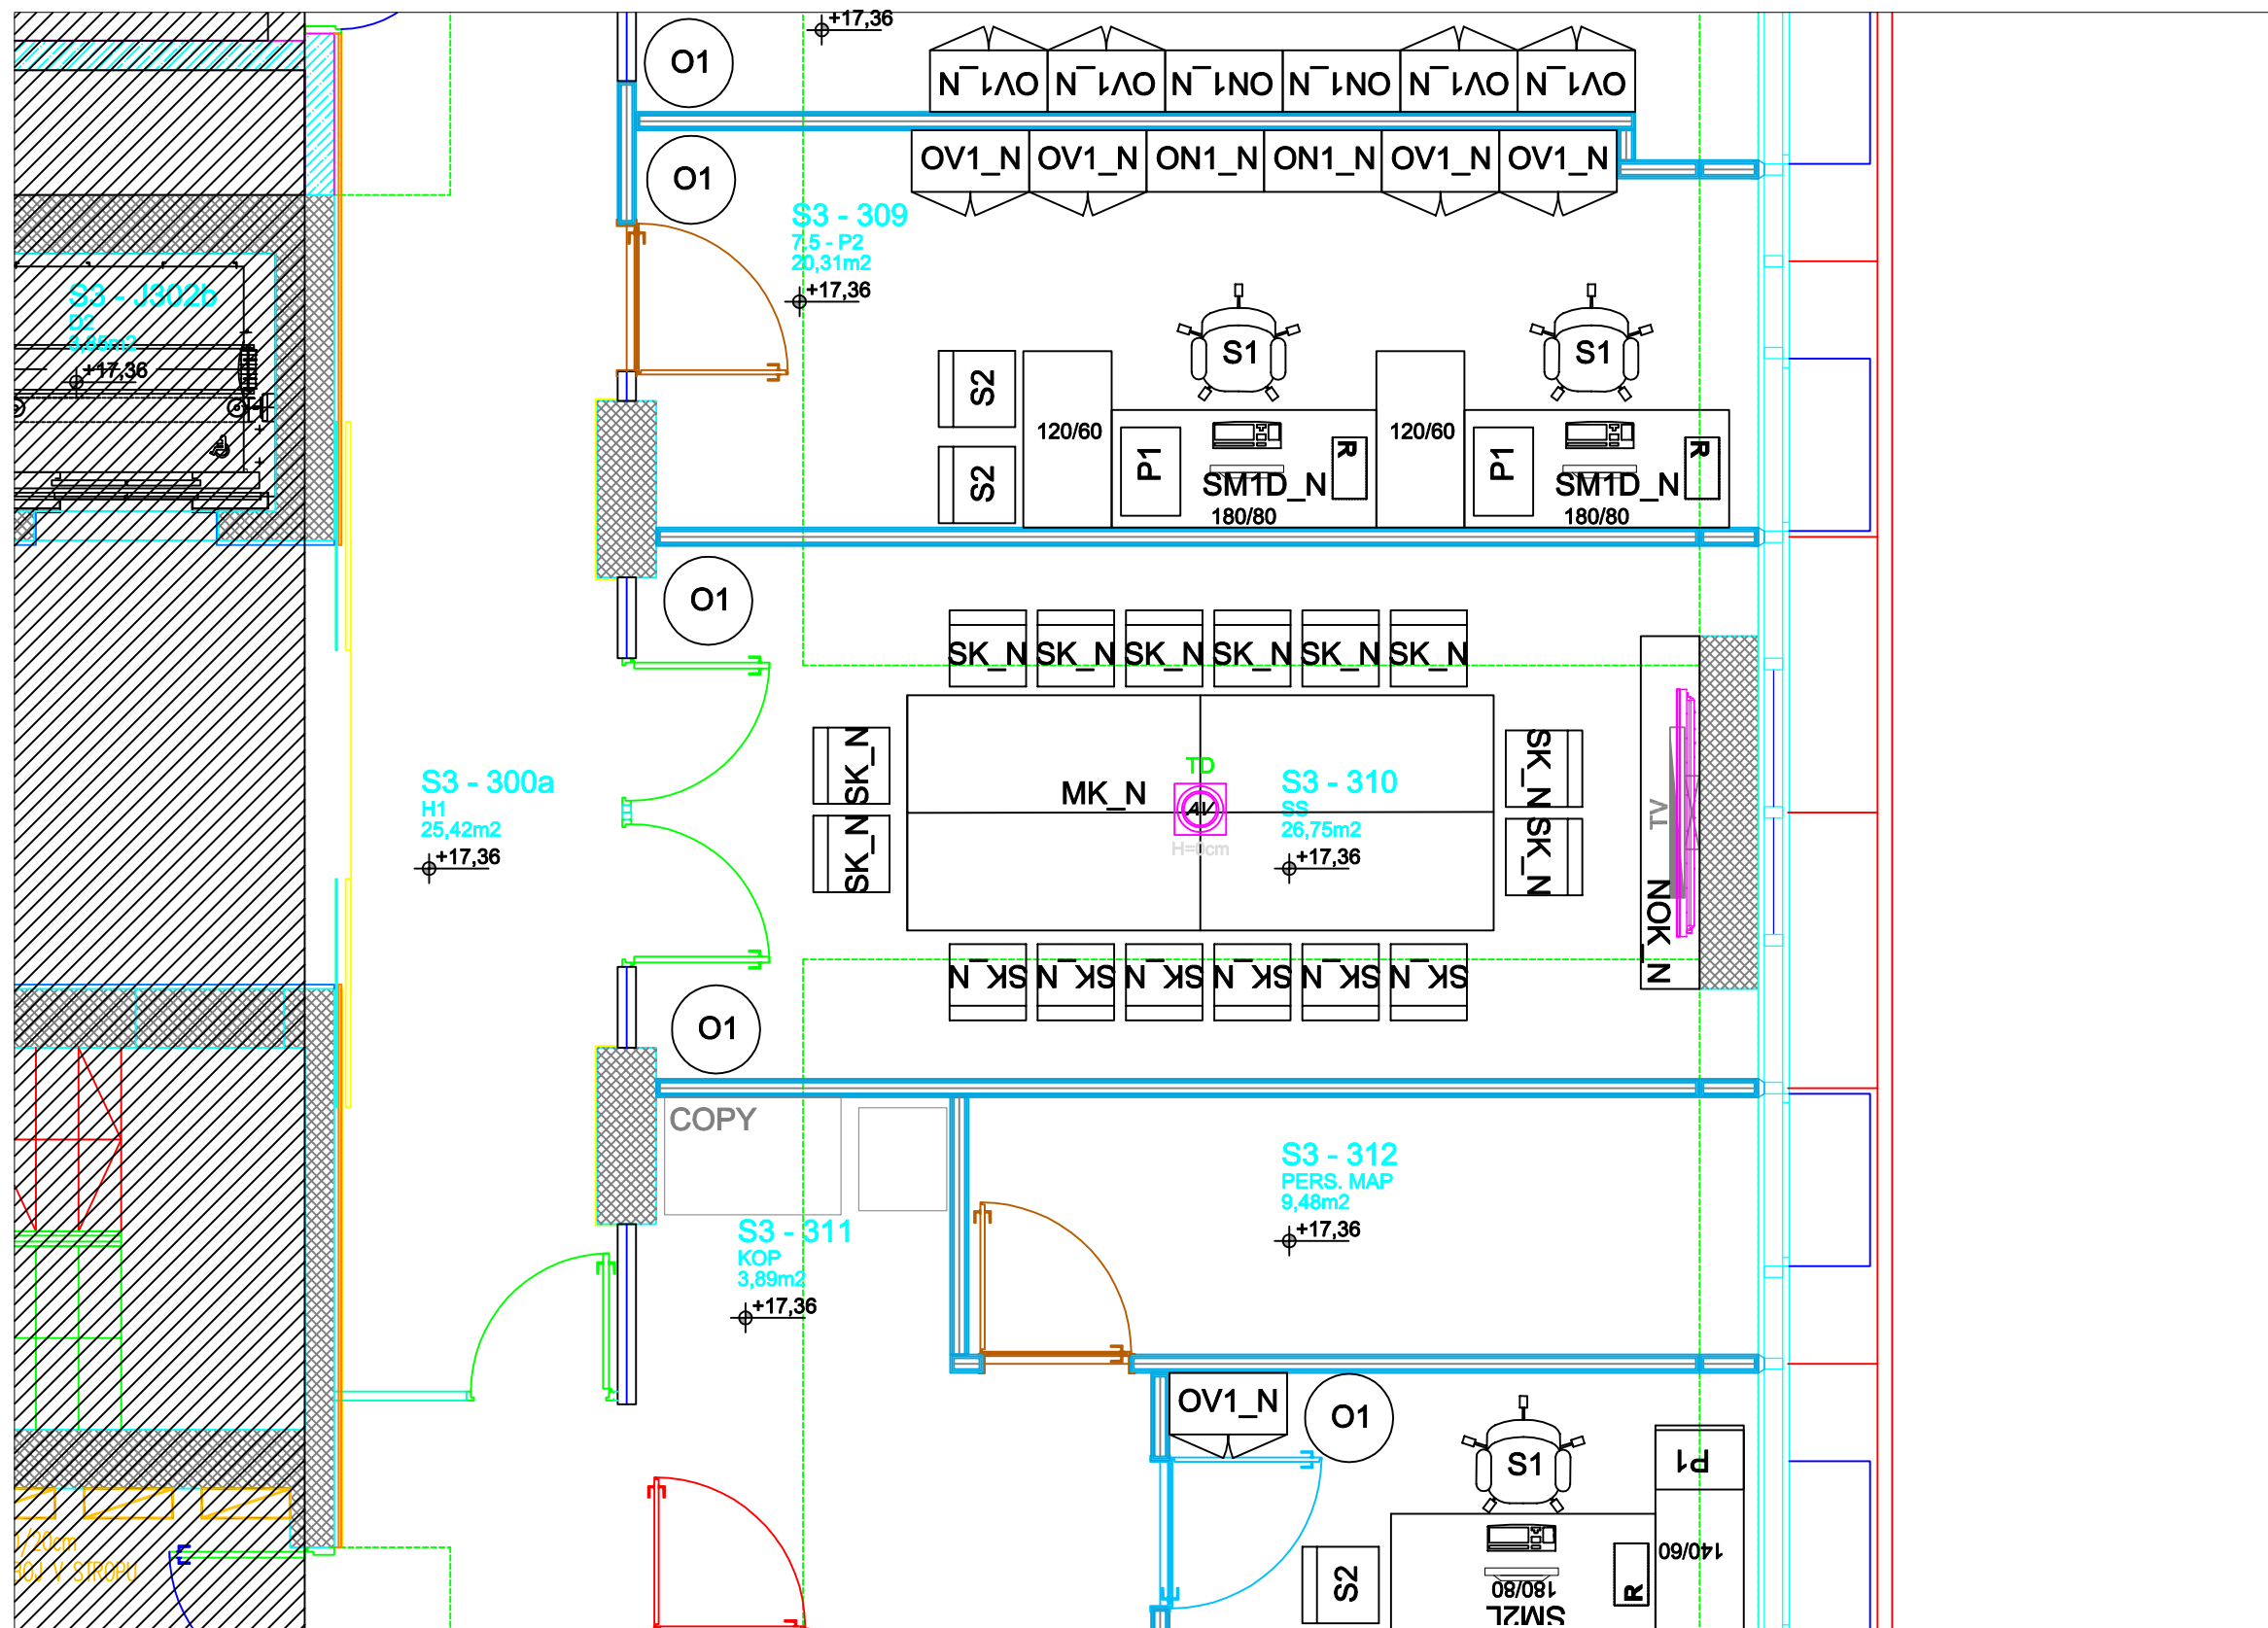

Legenda:	Merilo: 1:50
	
	75" LCD
Sejna soba S3-2N: S3-211	




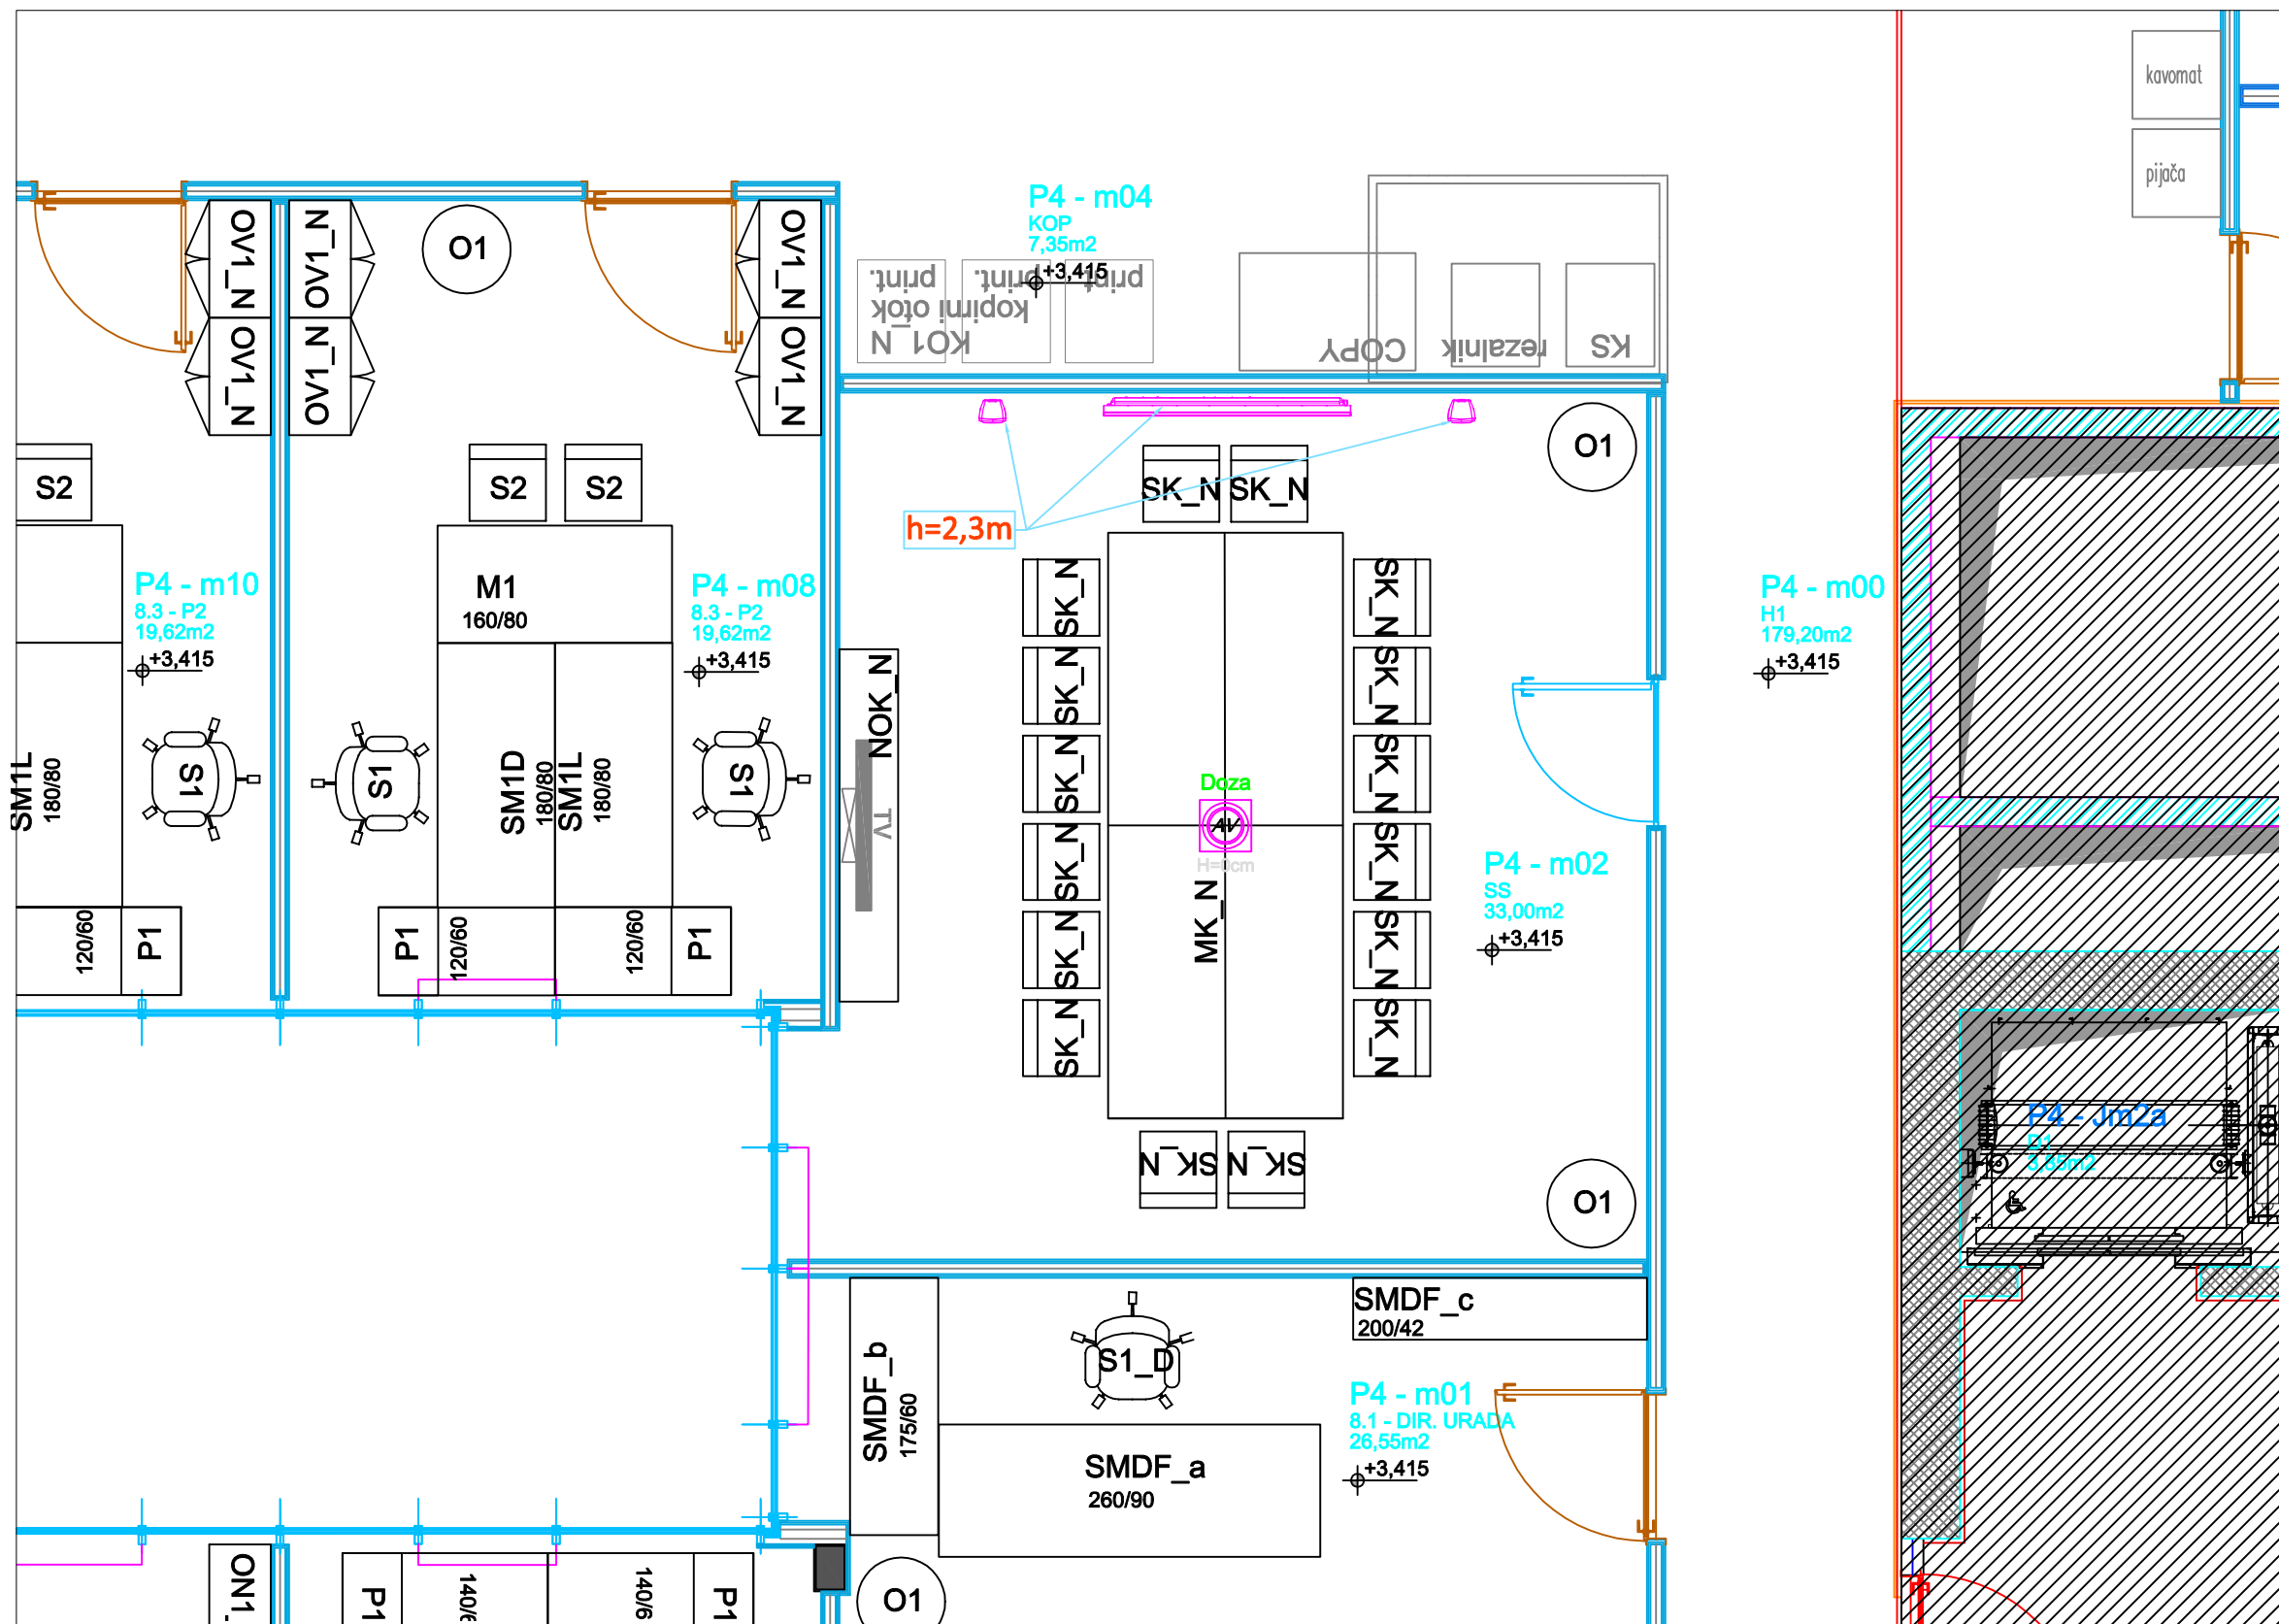

Legenda:	Merilo: 1:50
  H=0cm	
	75" LCD
Sejna soba S3-3N: S3-310	




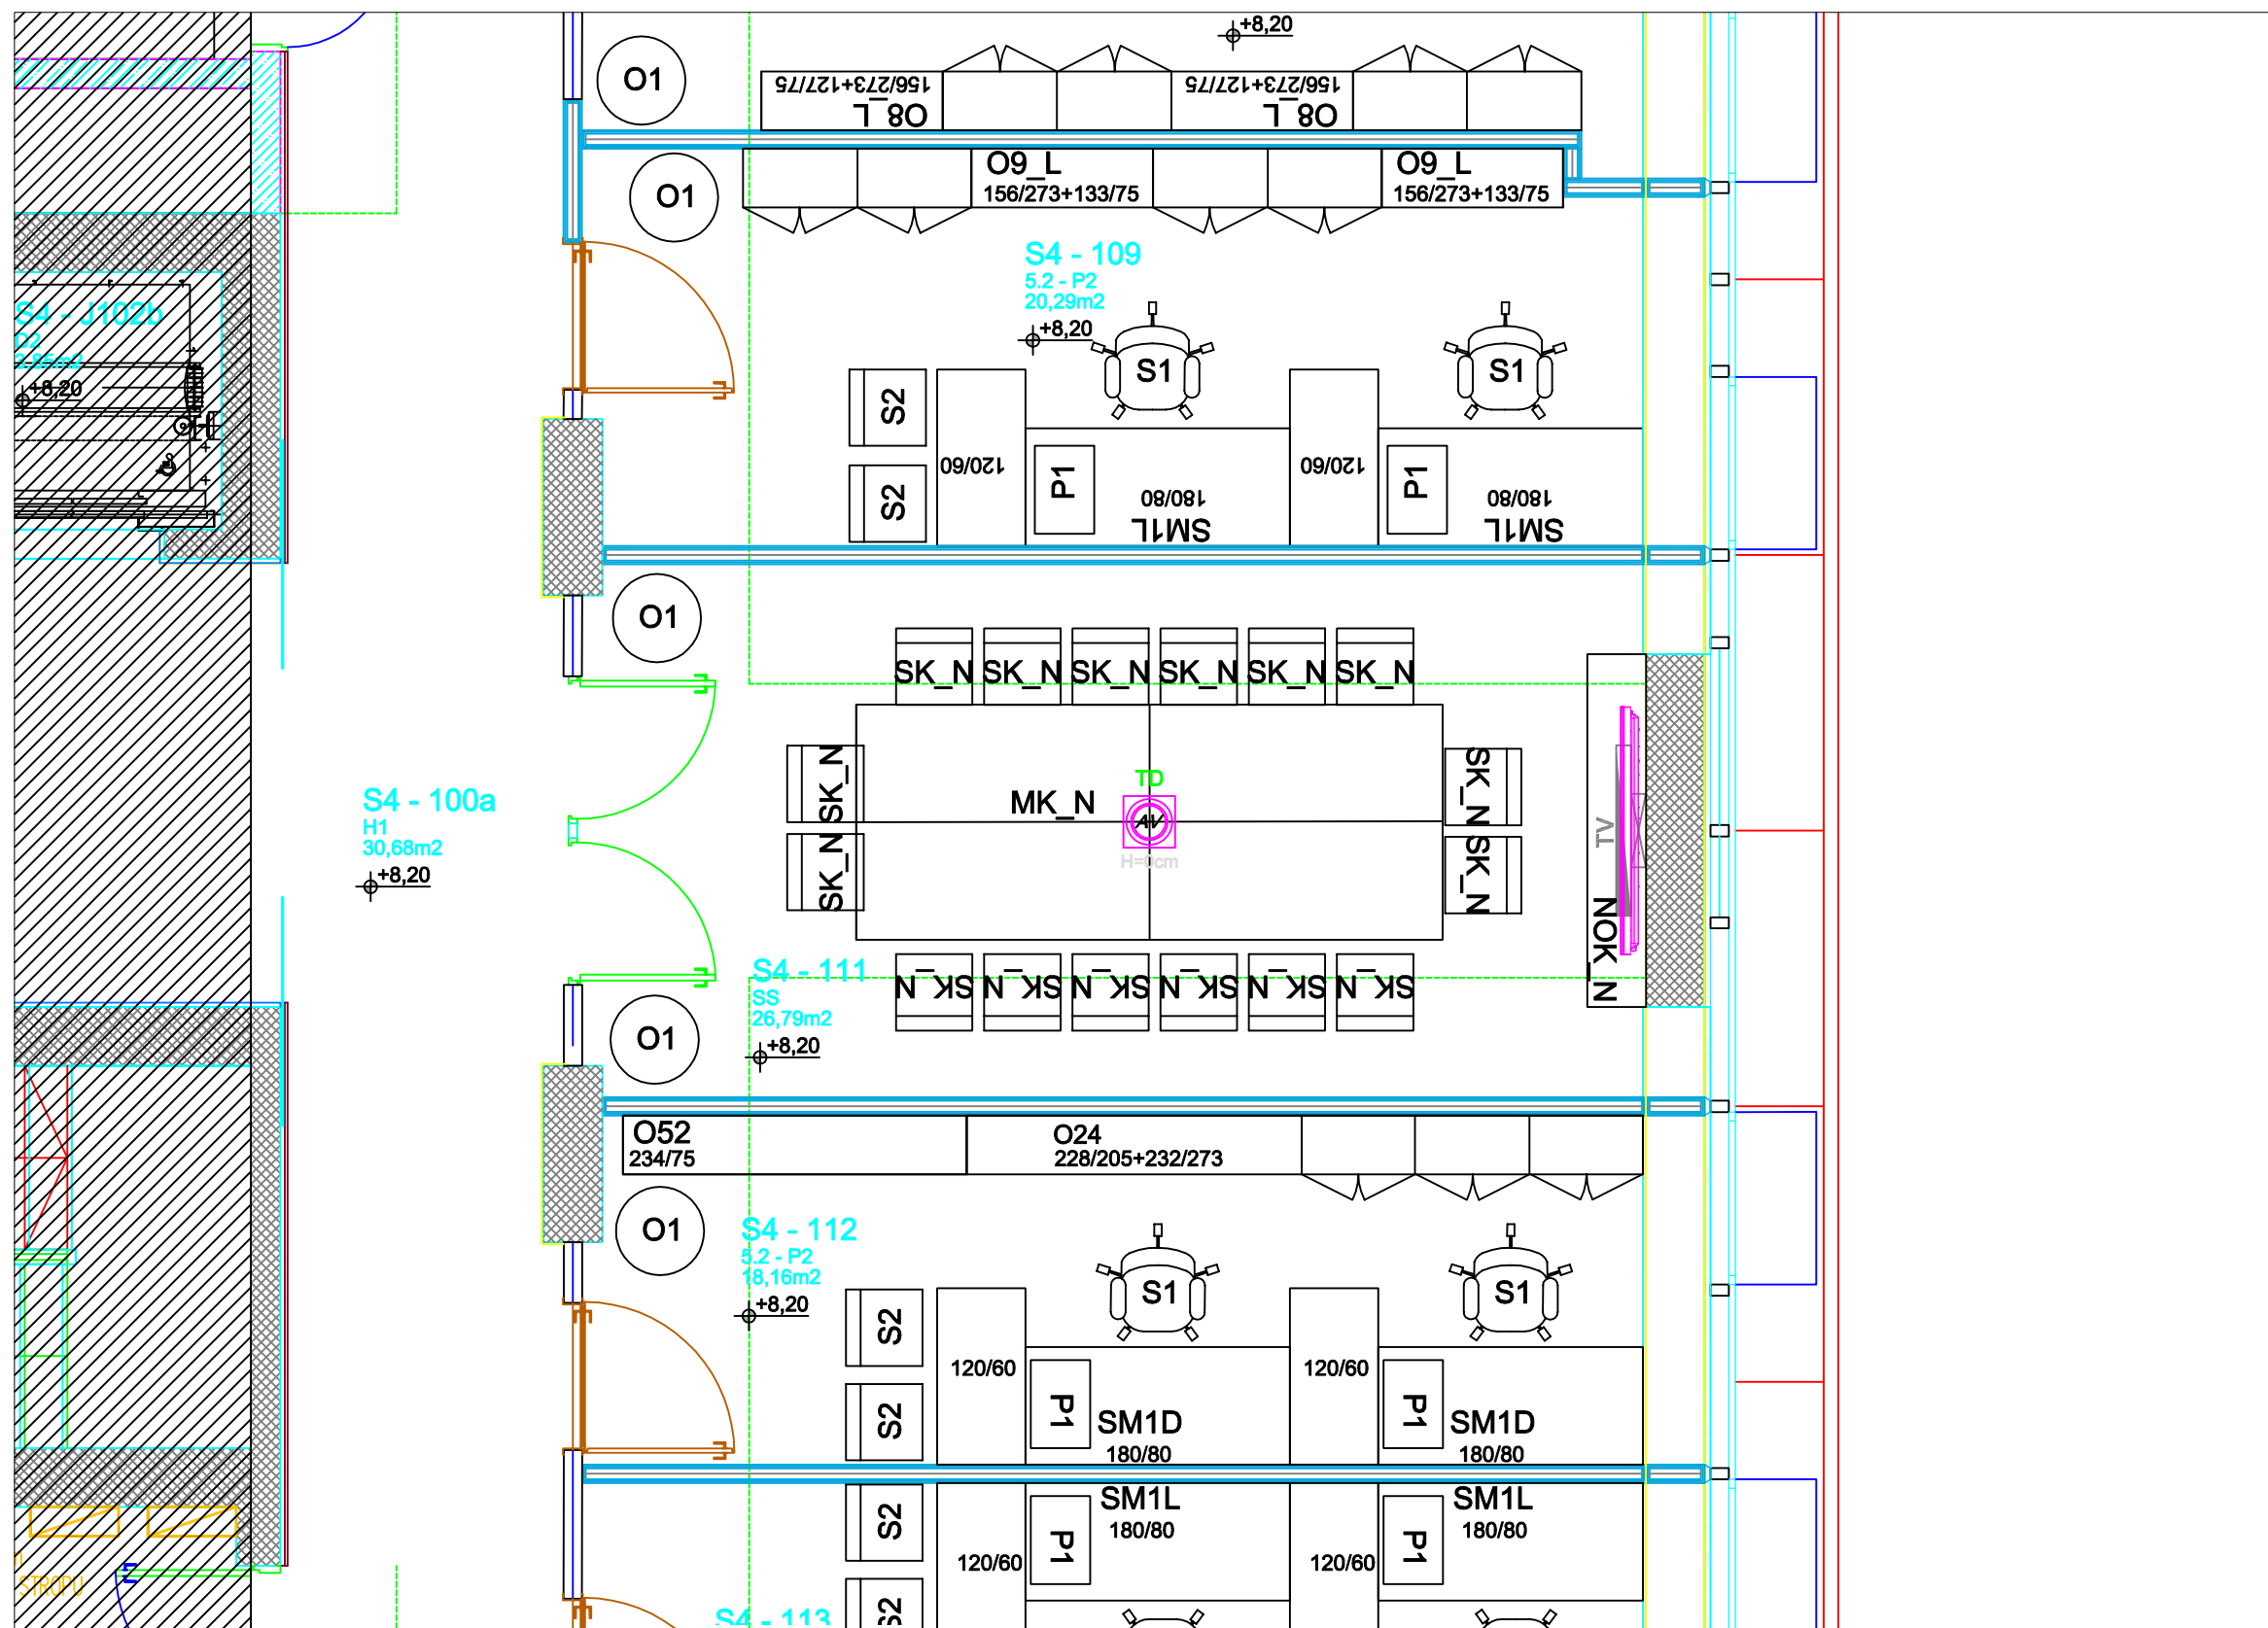

Legenda:	Merilo: 1:50
	Stenski zvočnik
	75" LCD

Sejna soba P4-M: P4-m02




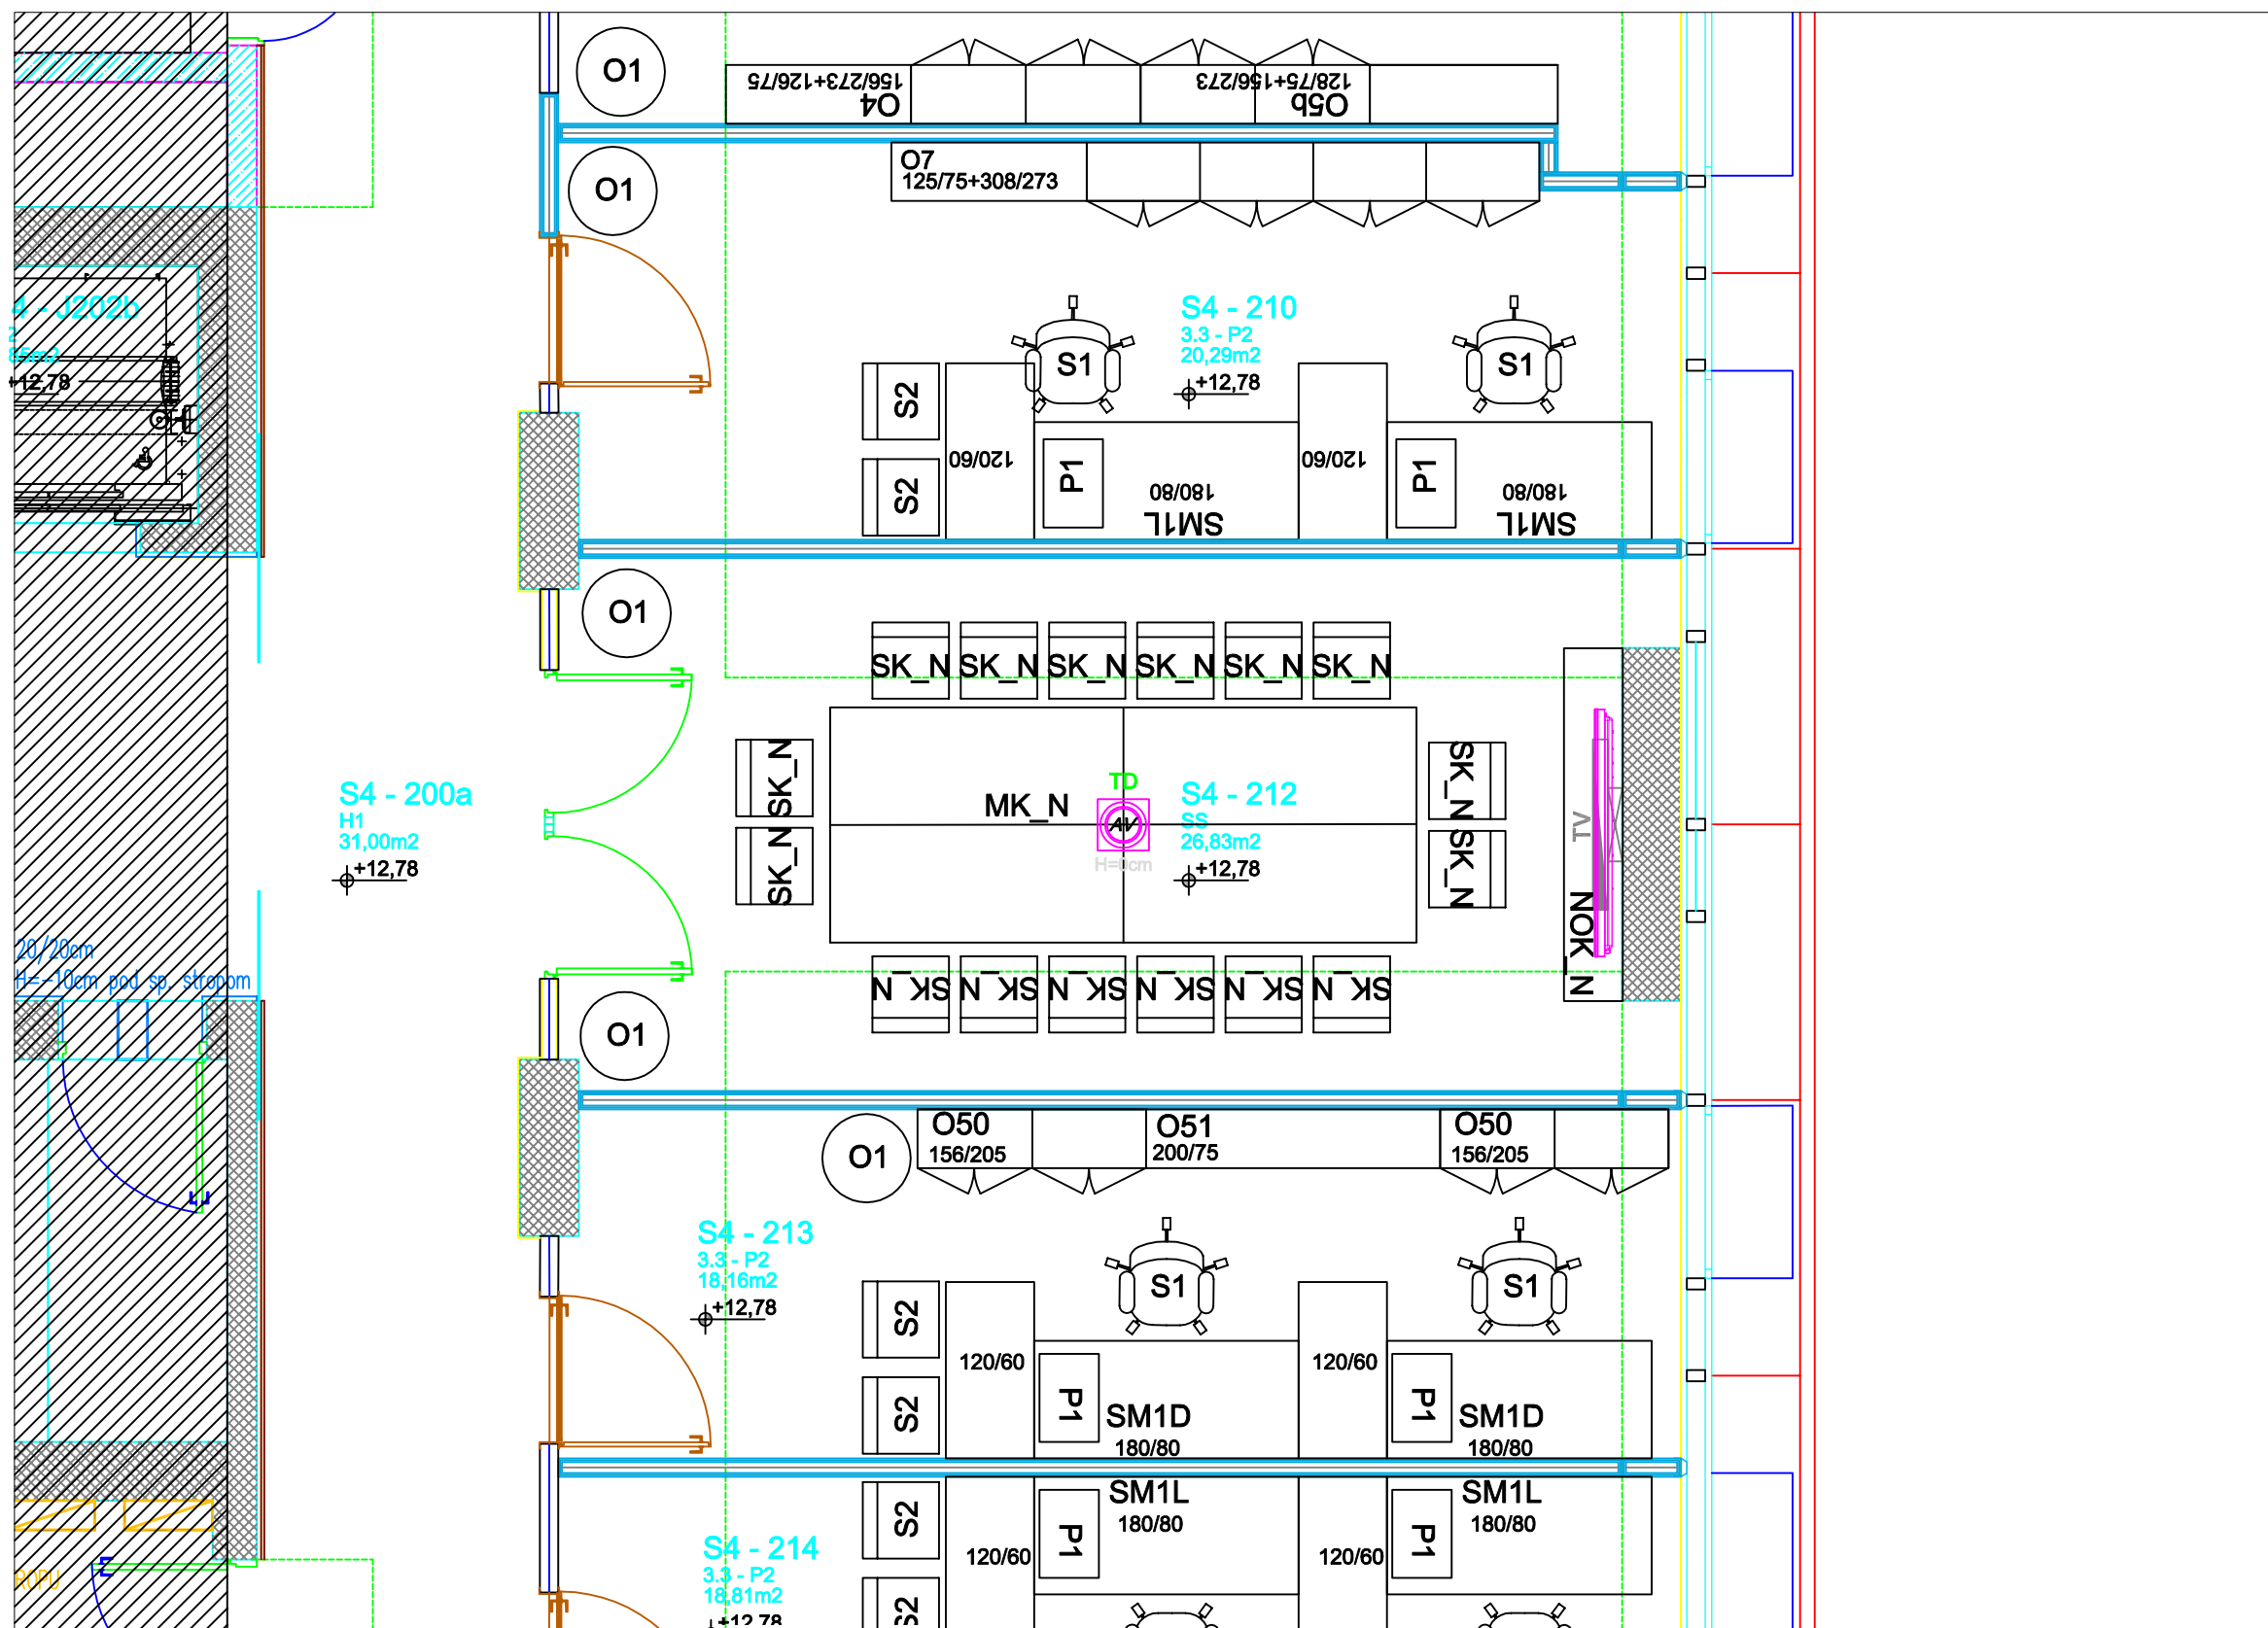


Legenda:	Merilo: 1:50
	
	75" LCD
Sejna soba S4-1N: S4-111	




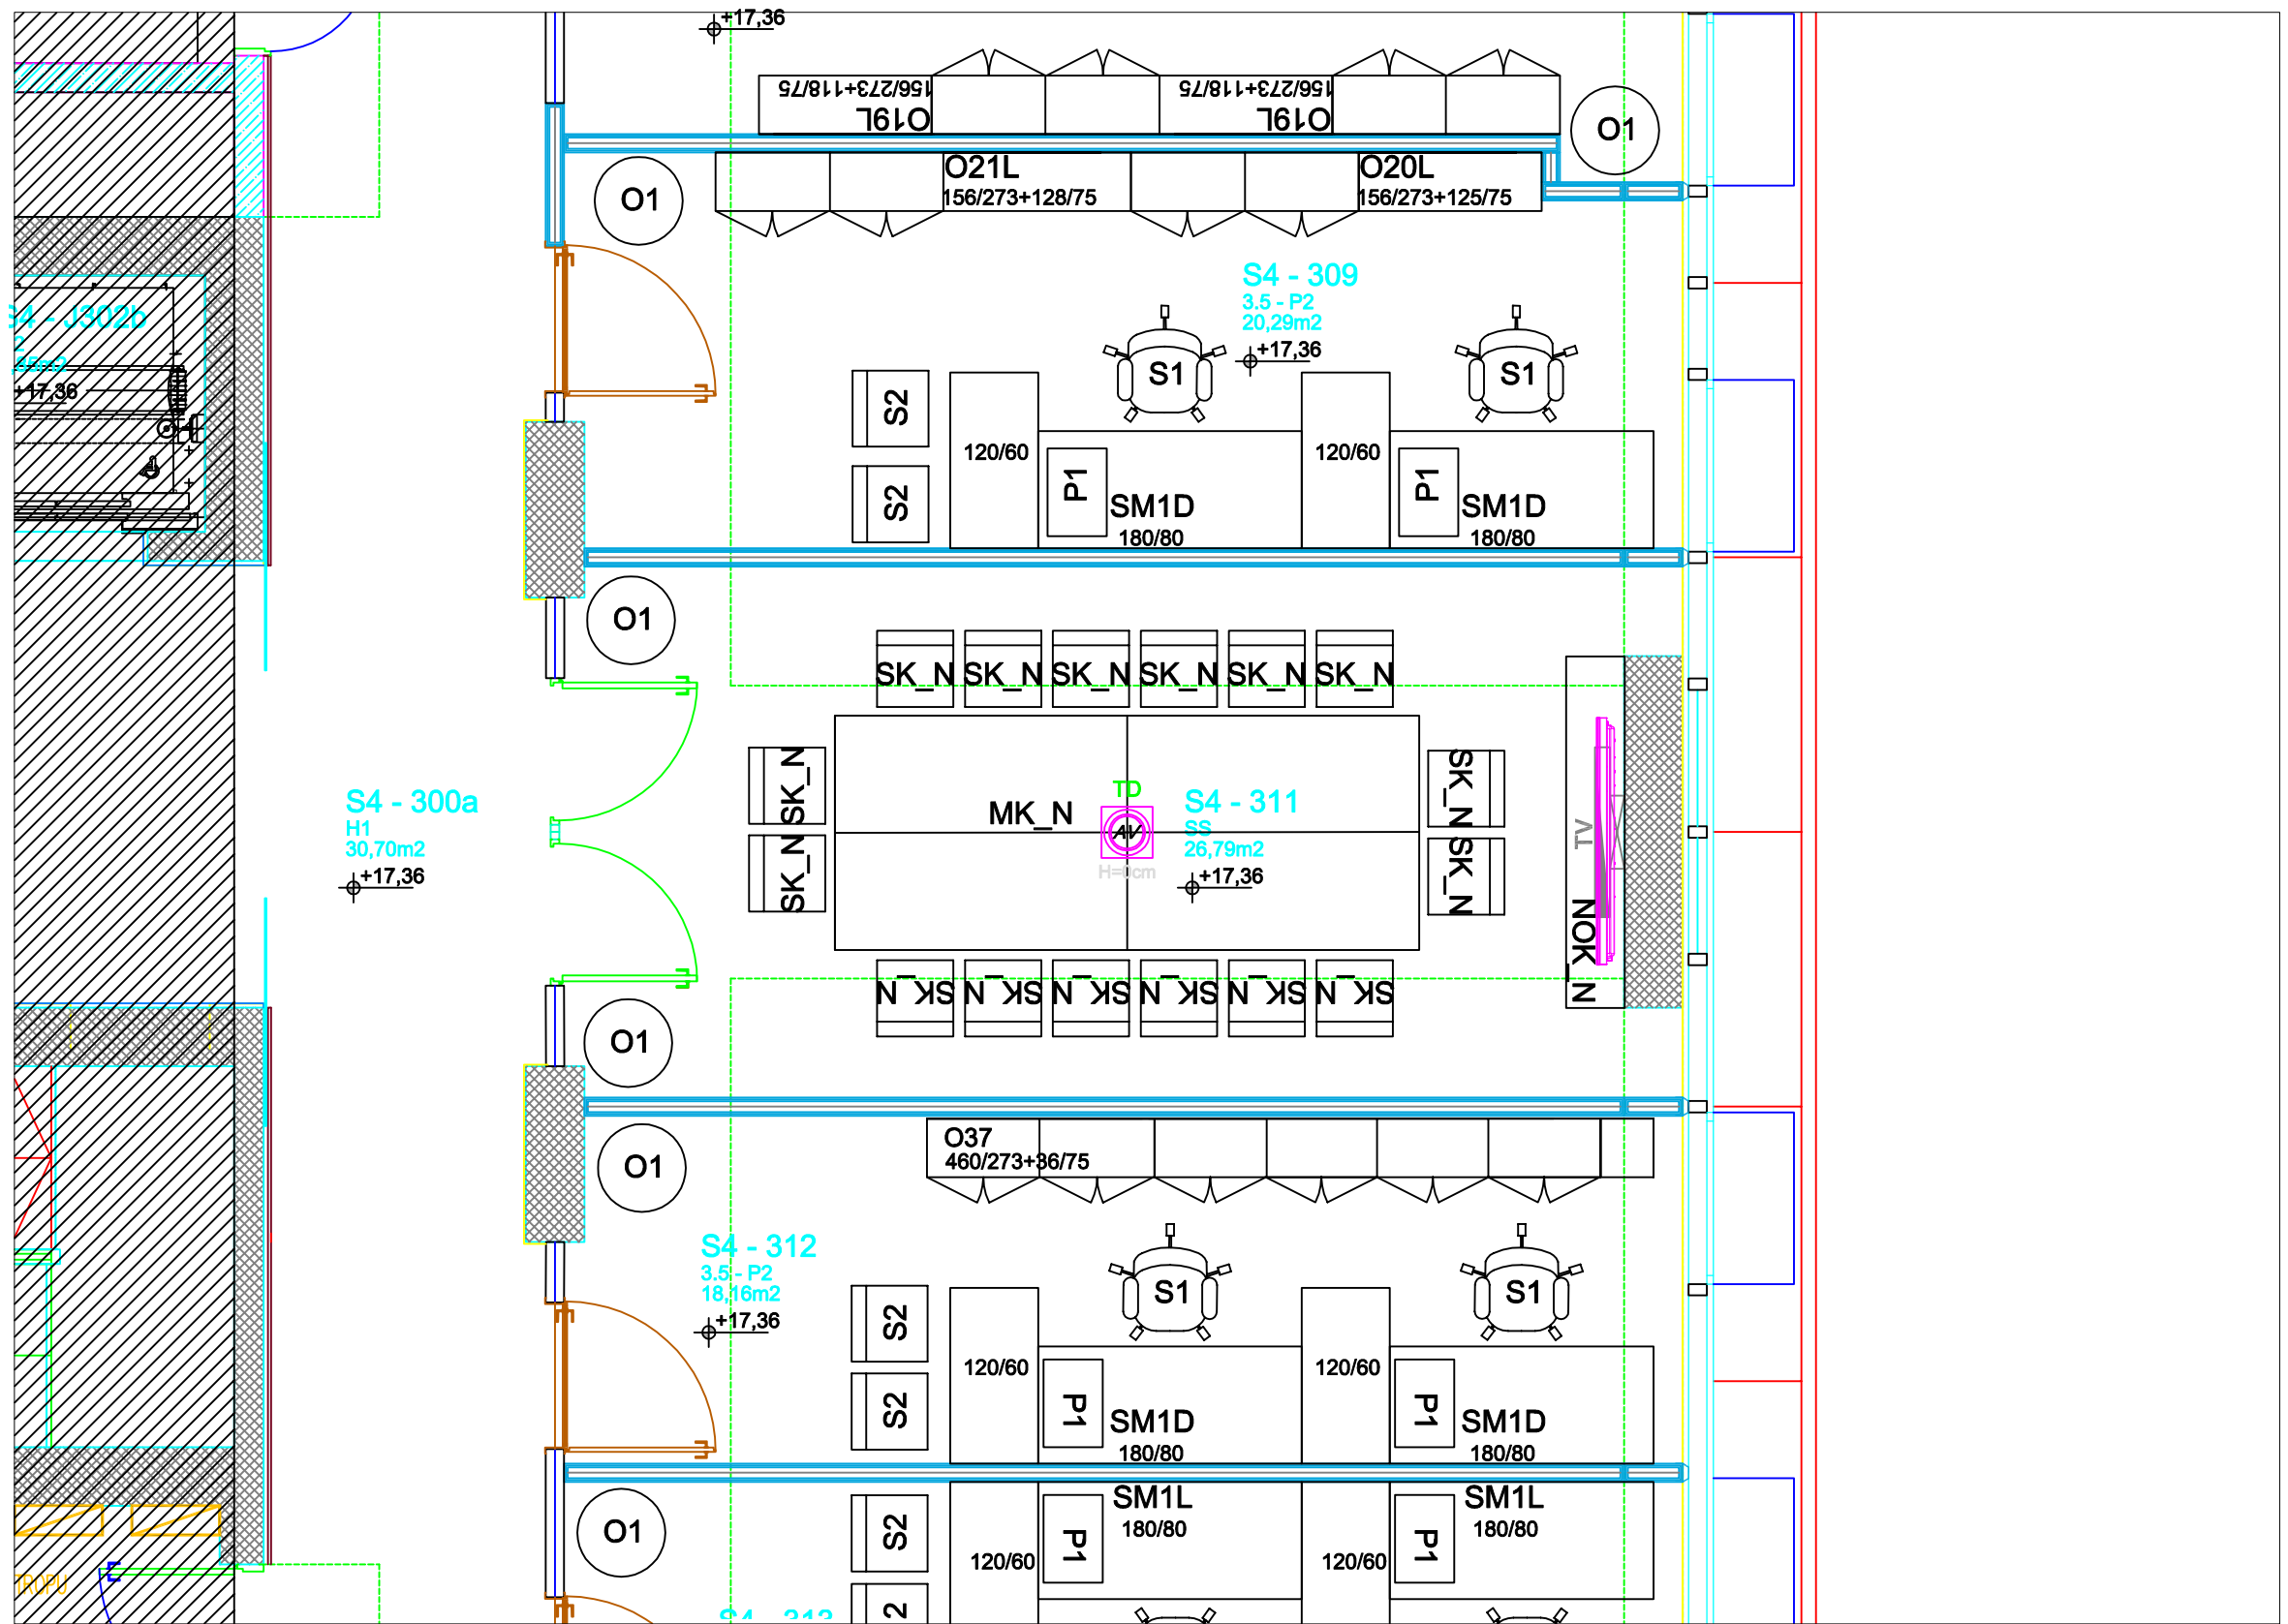


Legenda:	Merilo: 1:50
	
	75" LCD

Sejna soba S4-2N: S4-212

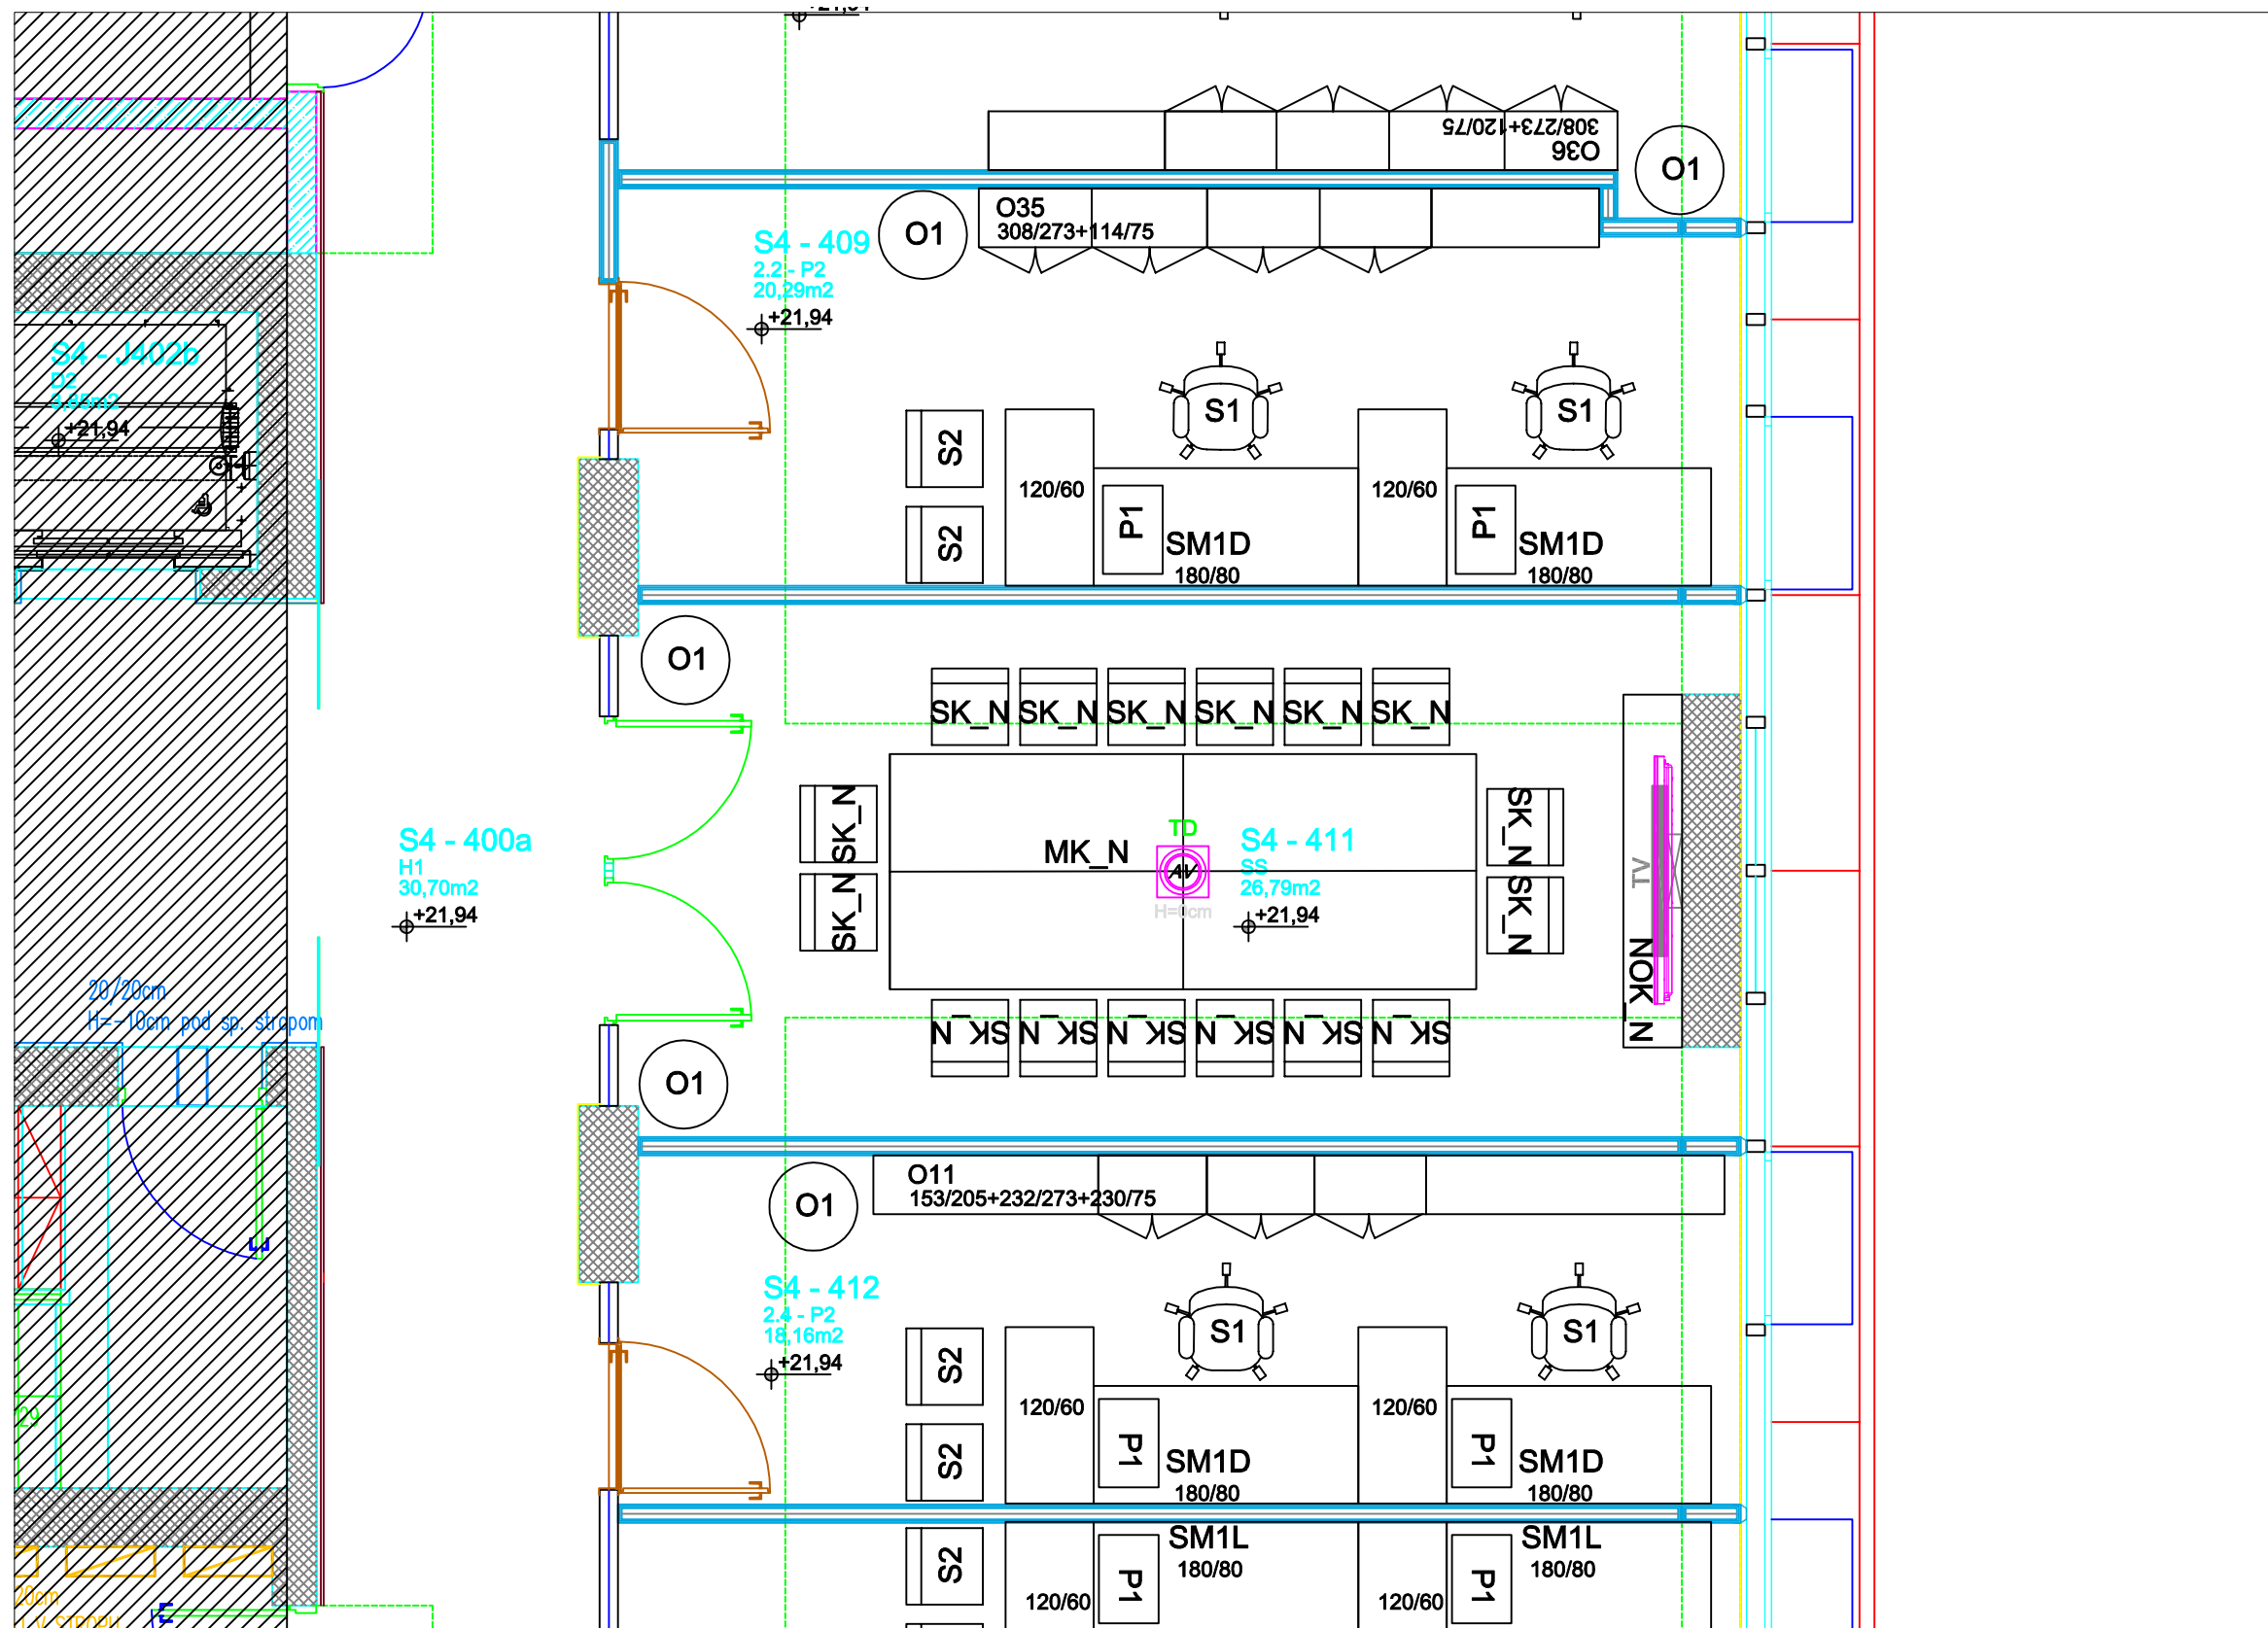

Legenda:	Merilo: 1:50
  H=0cm	
	75" LCD
Sejna soba S4-3N: S4-311	



Legenda:	Merilo: 1:50
	
	
	75" LCD
Sejna soba S4-4N: S4-411	